




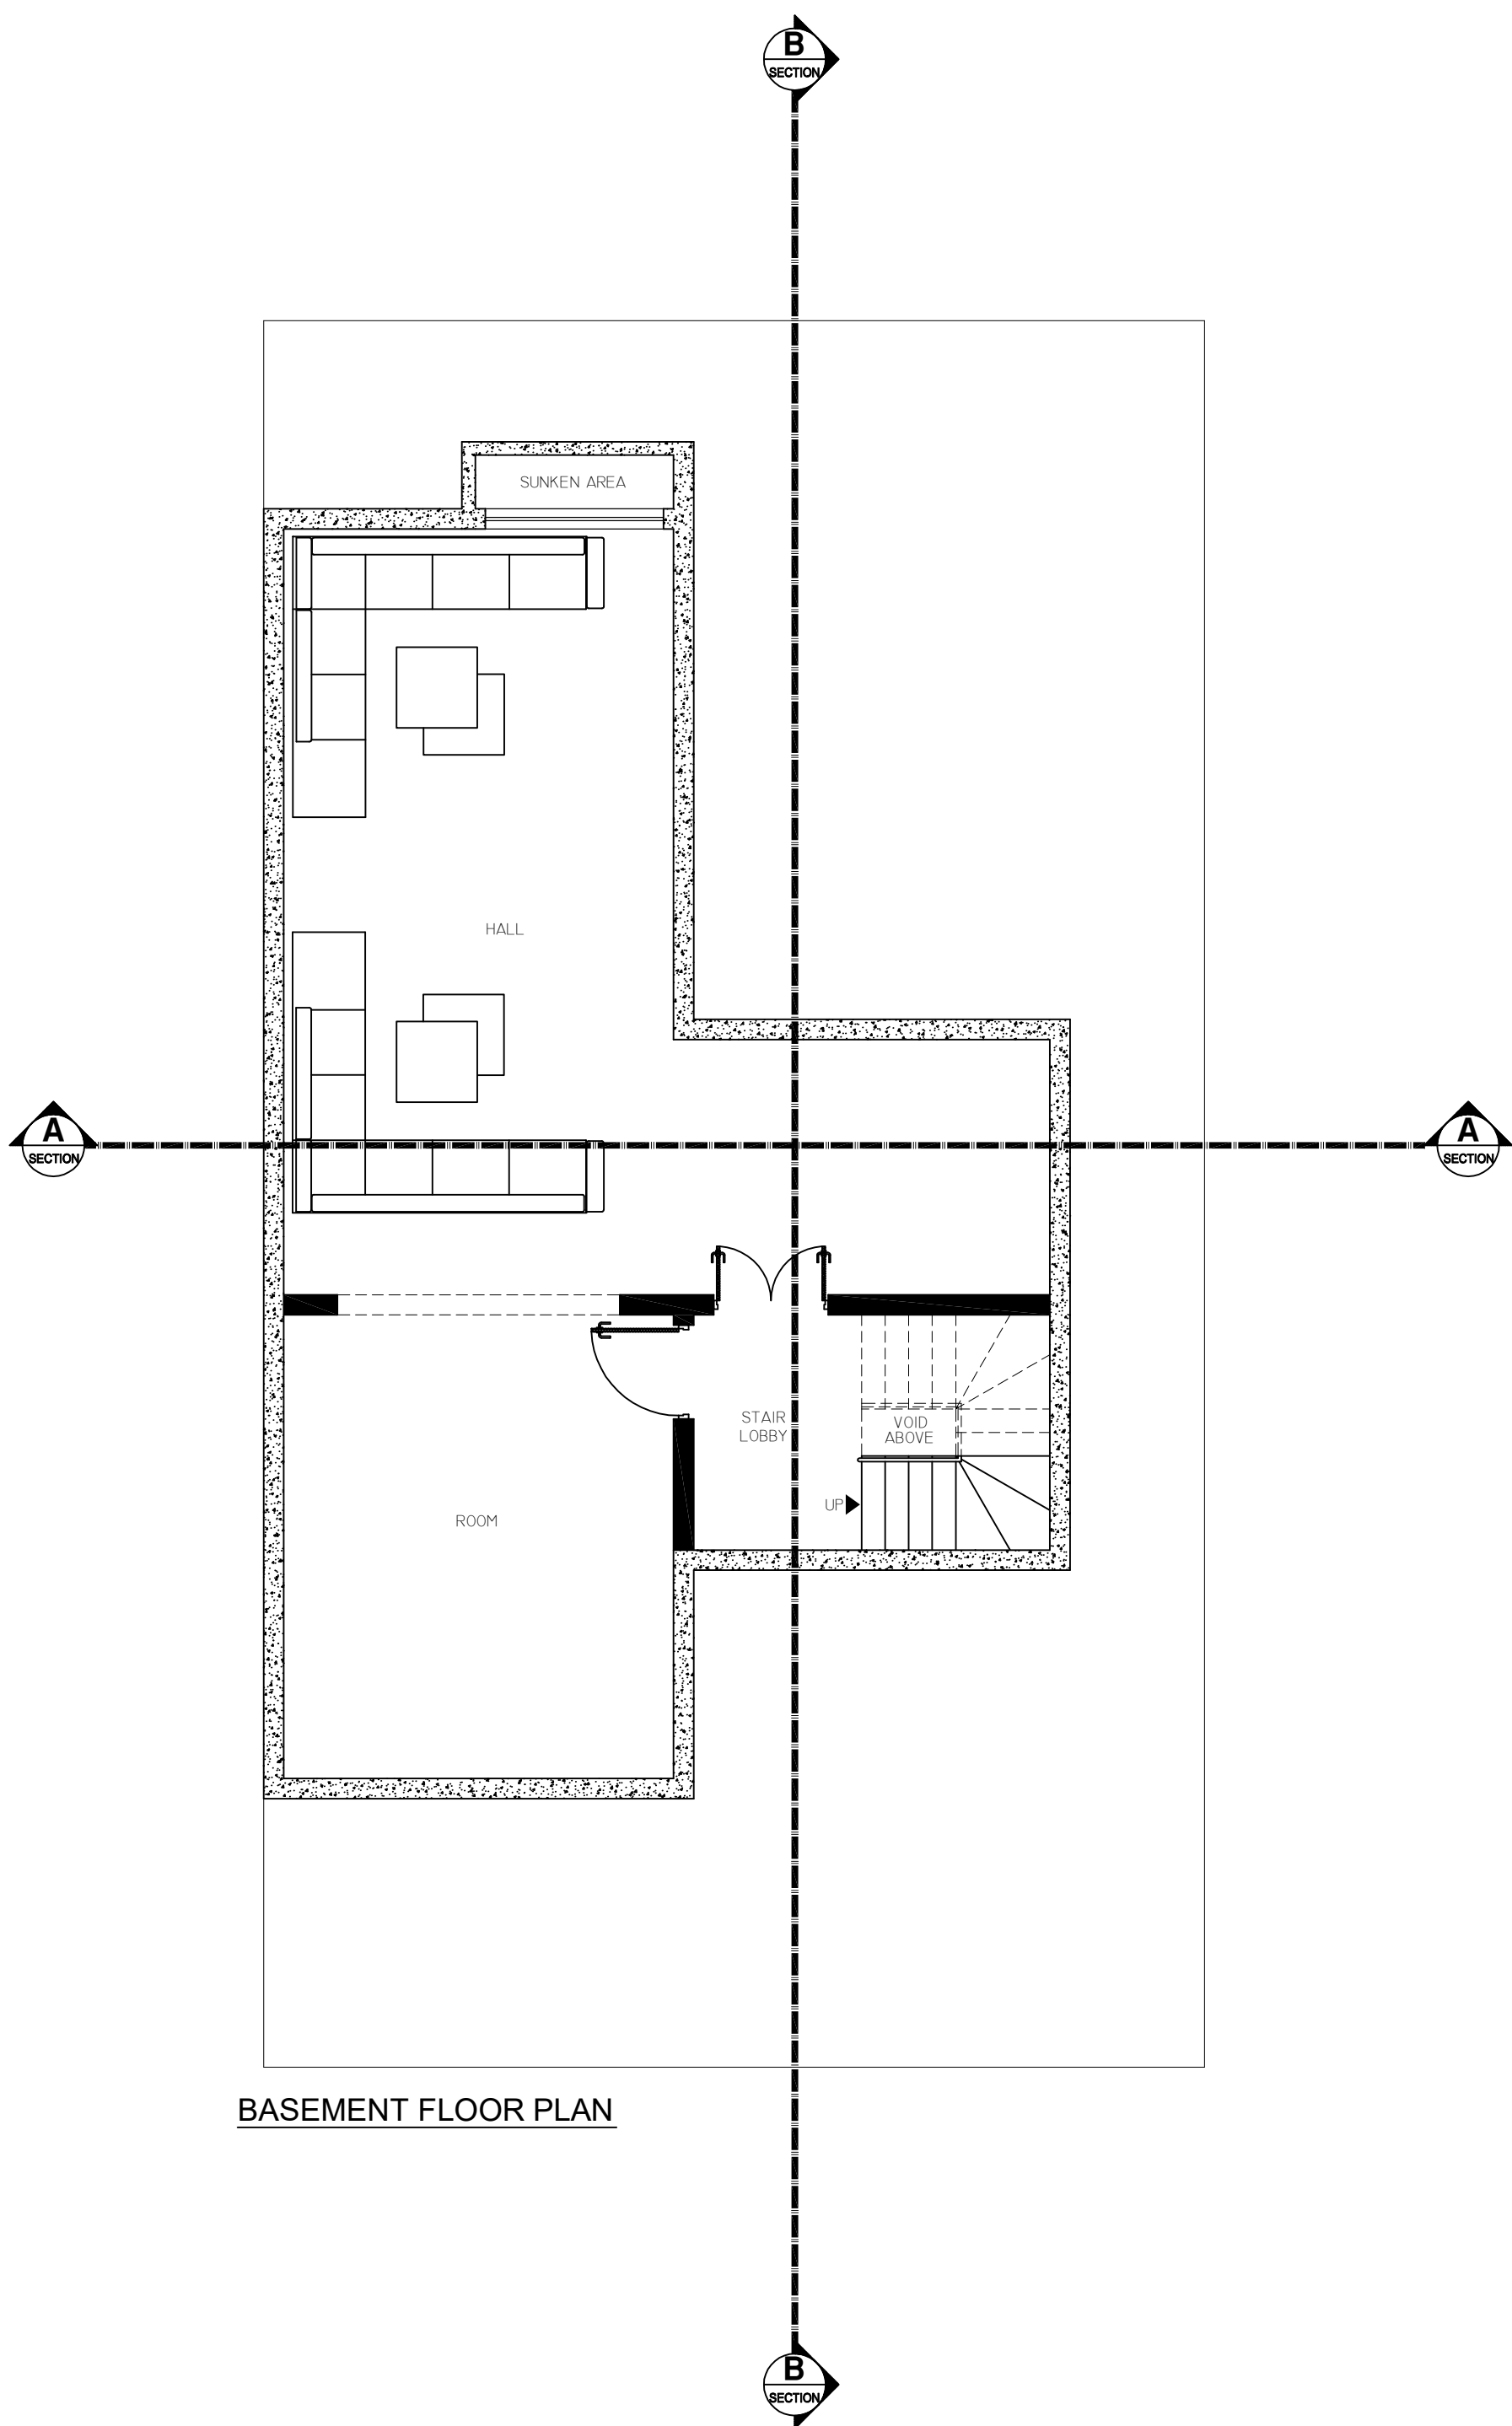



BASEMENT FLOOR PLAN

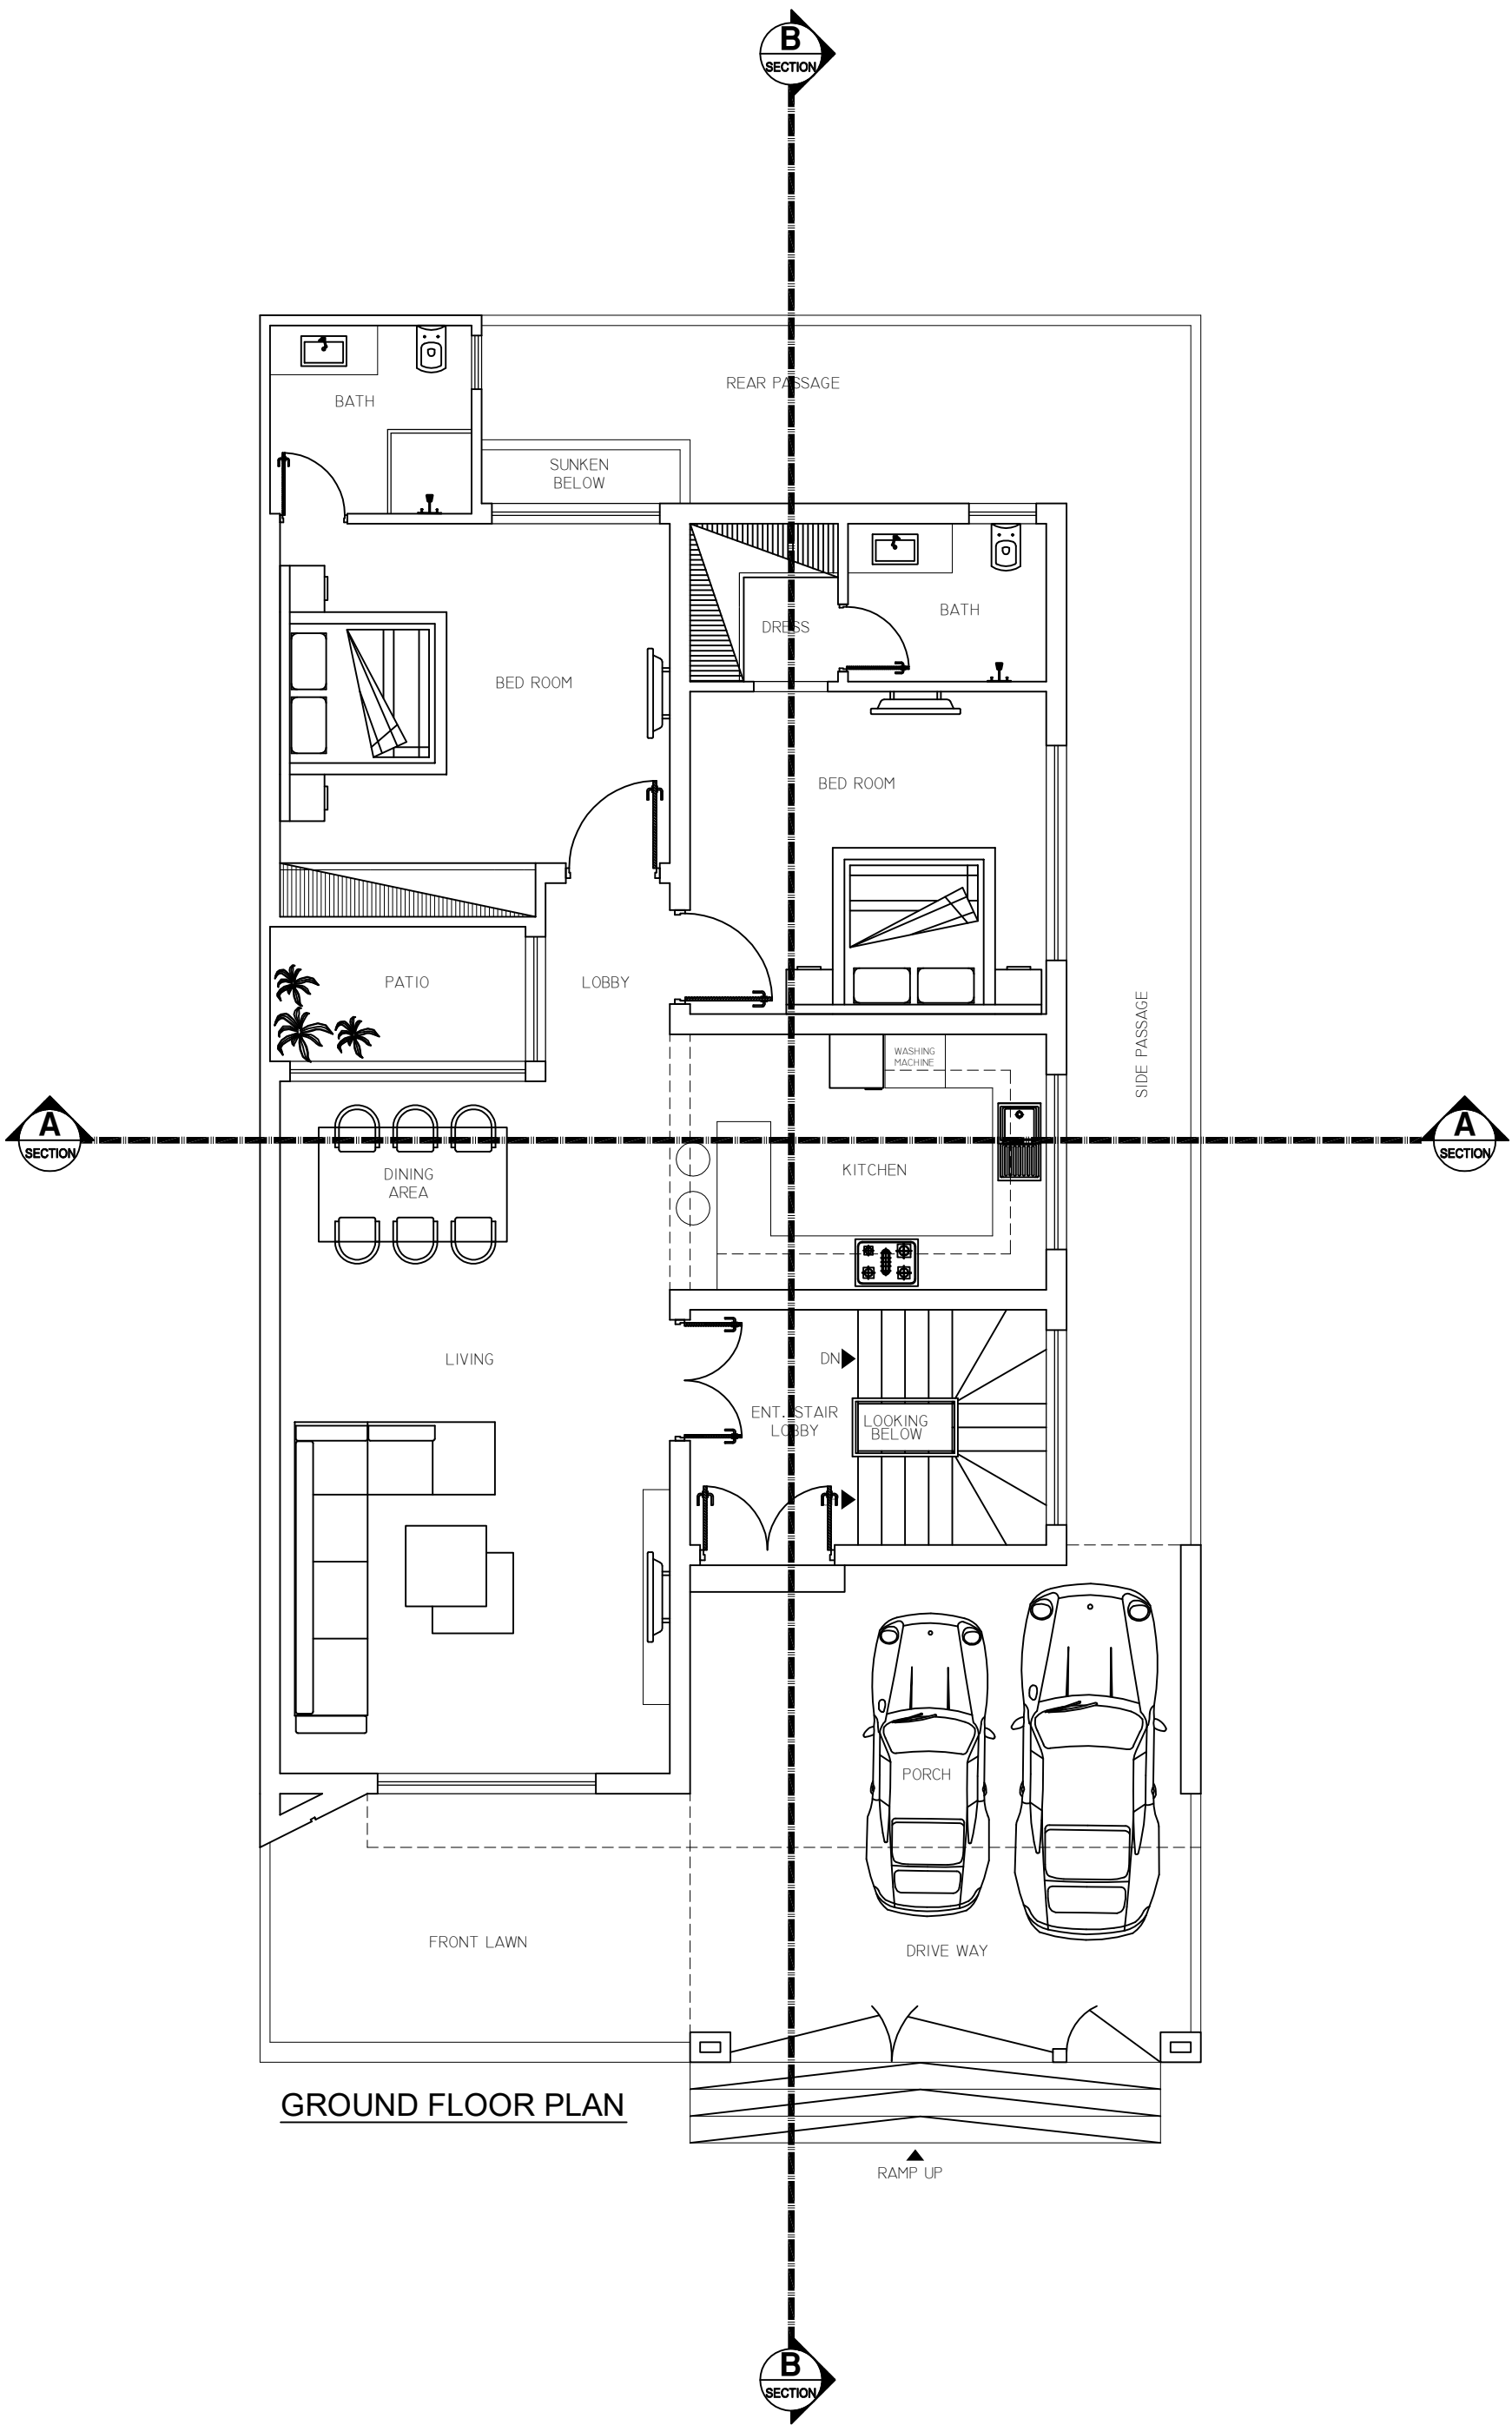


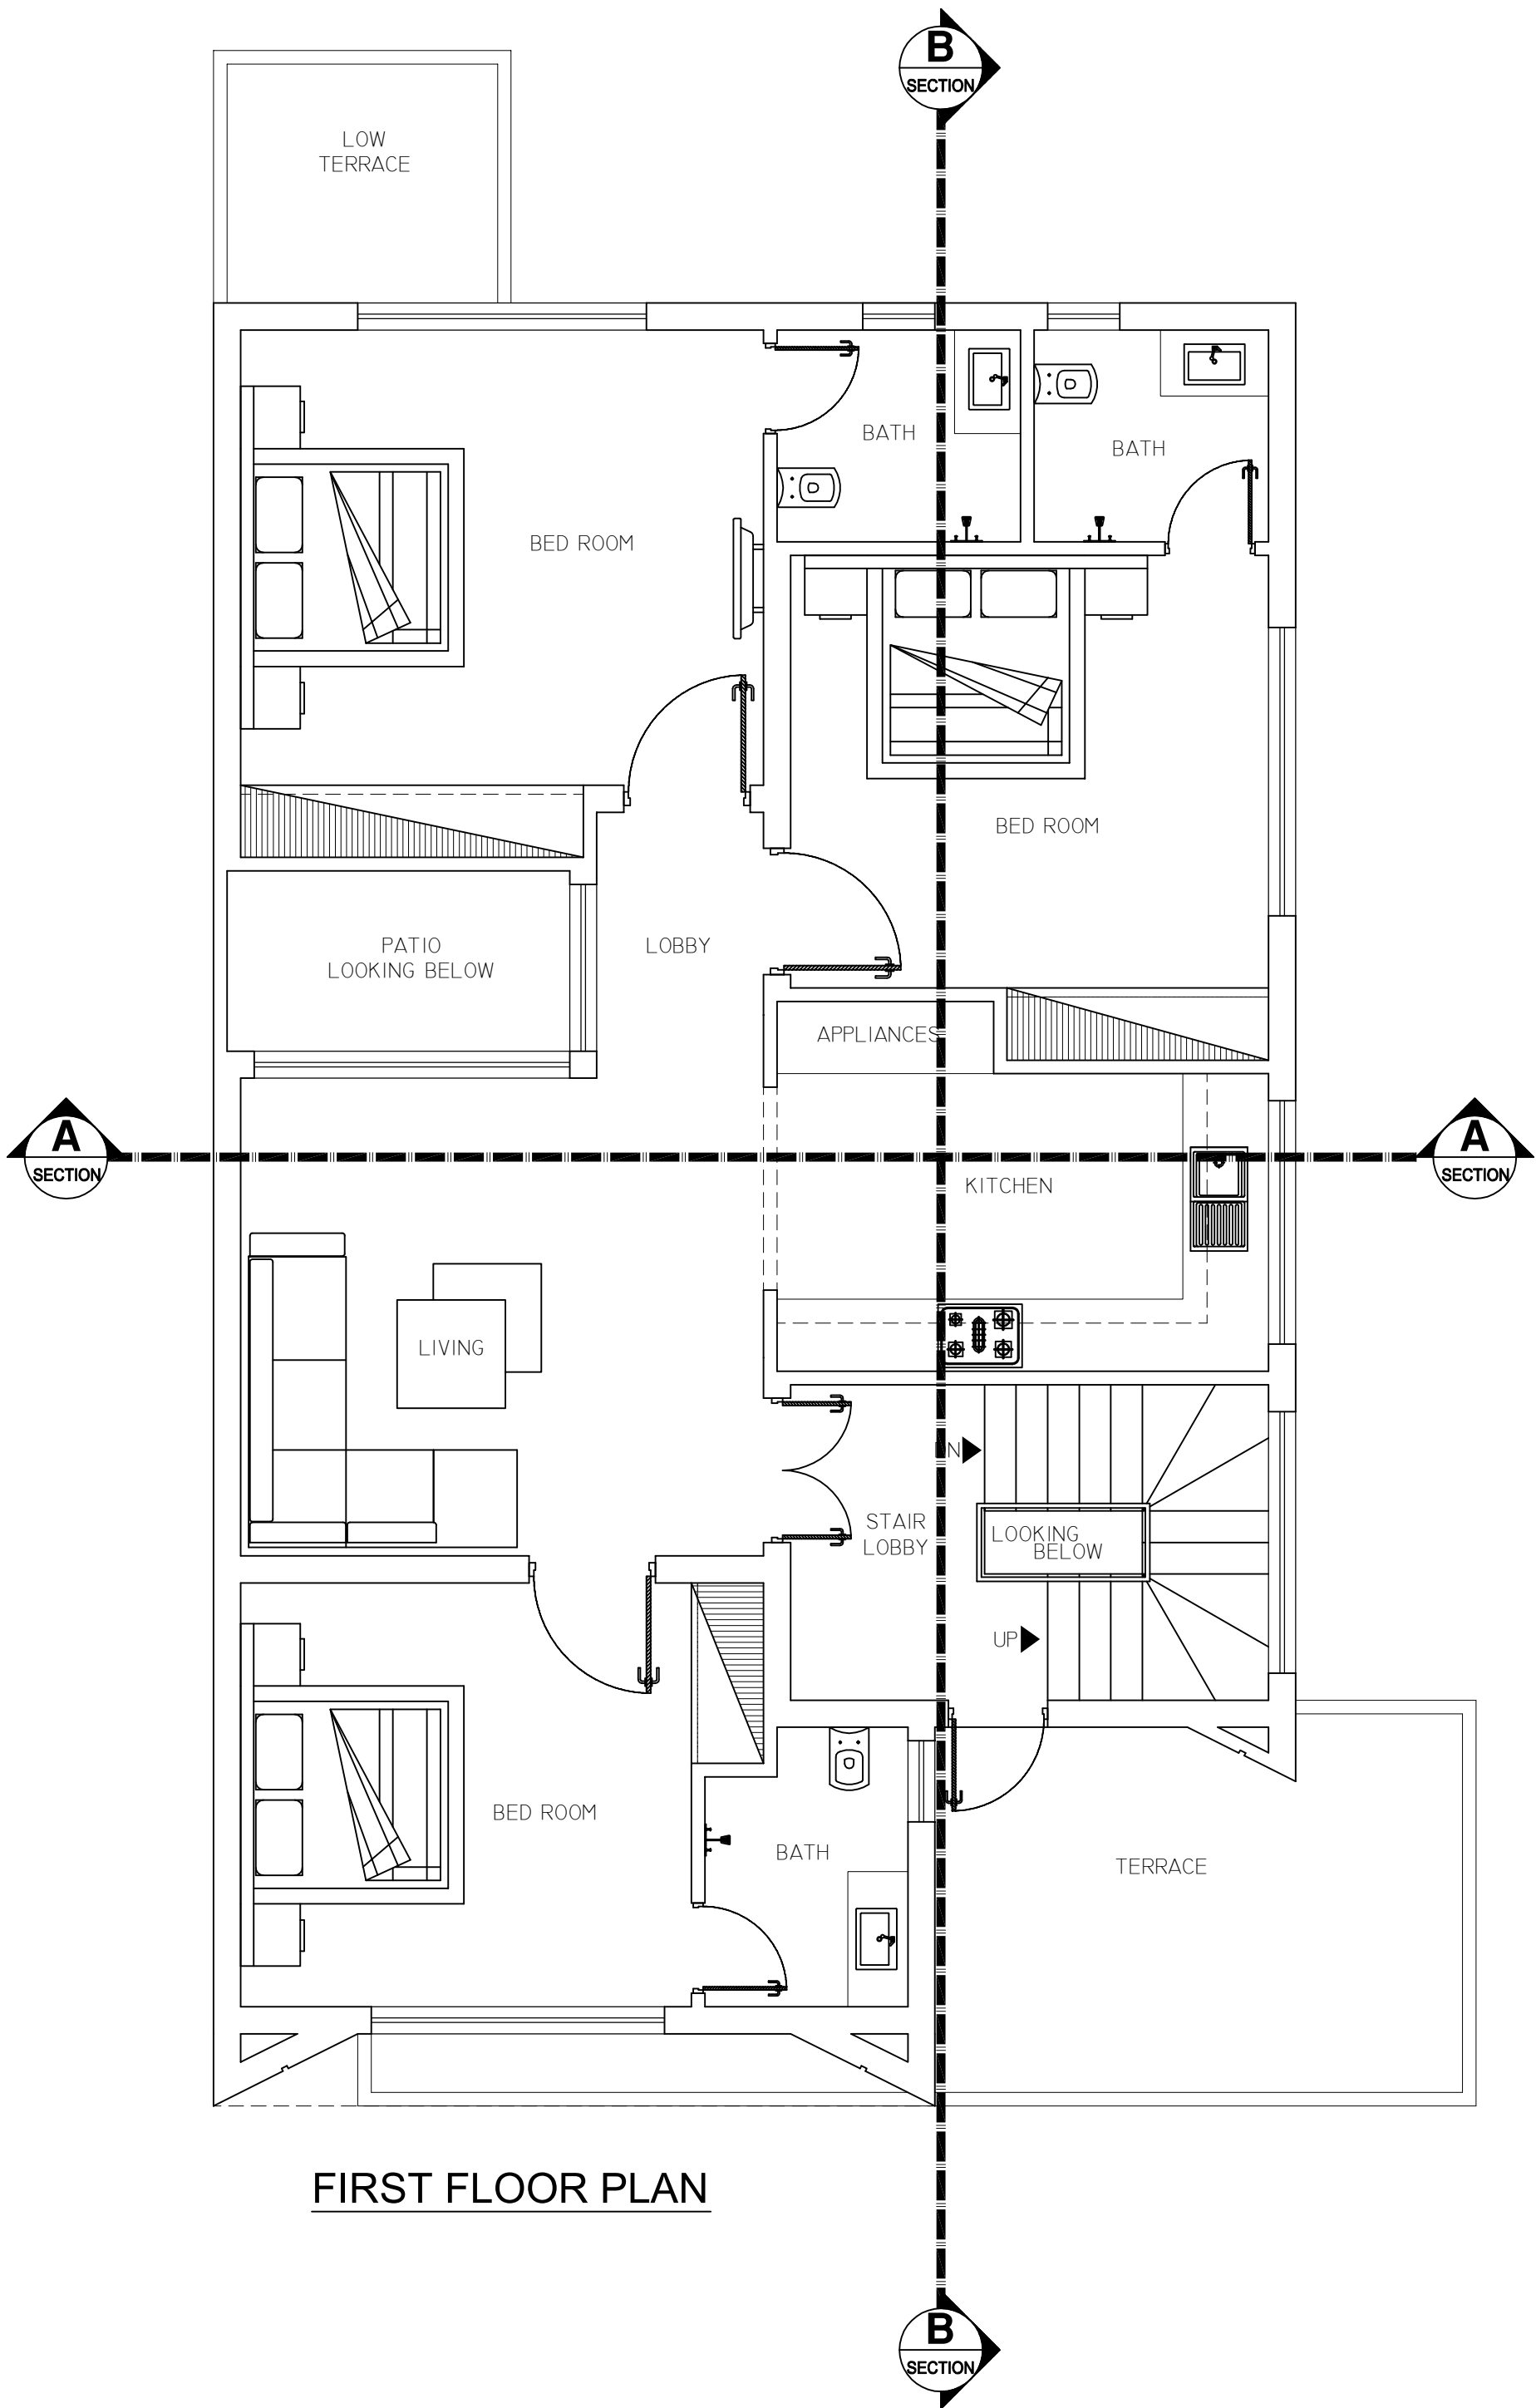



FIRST FLOOR PLAN

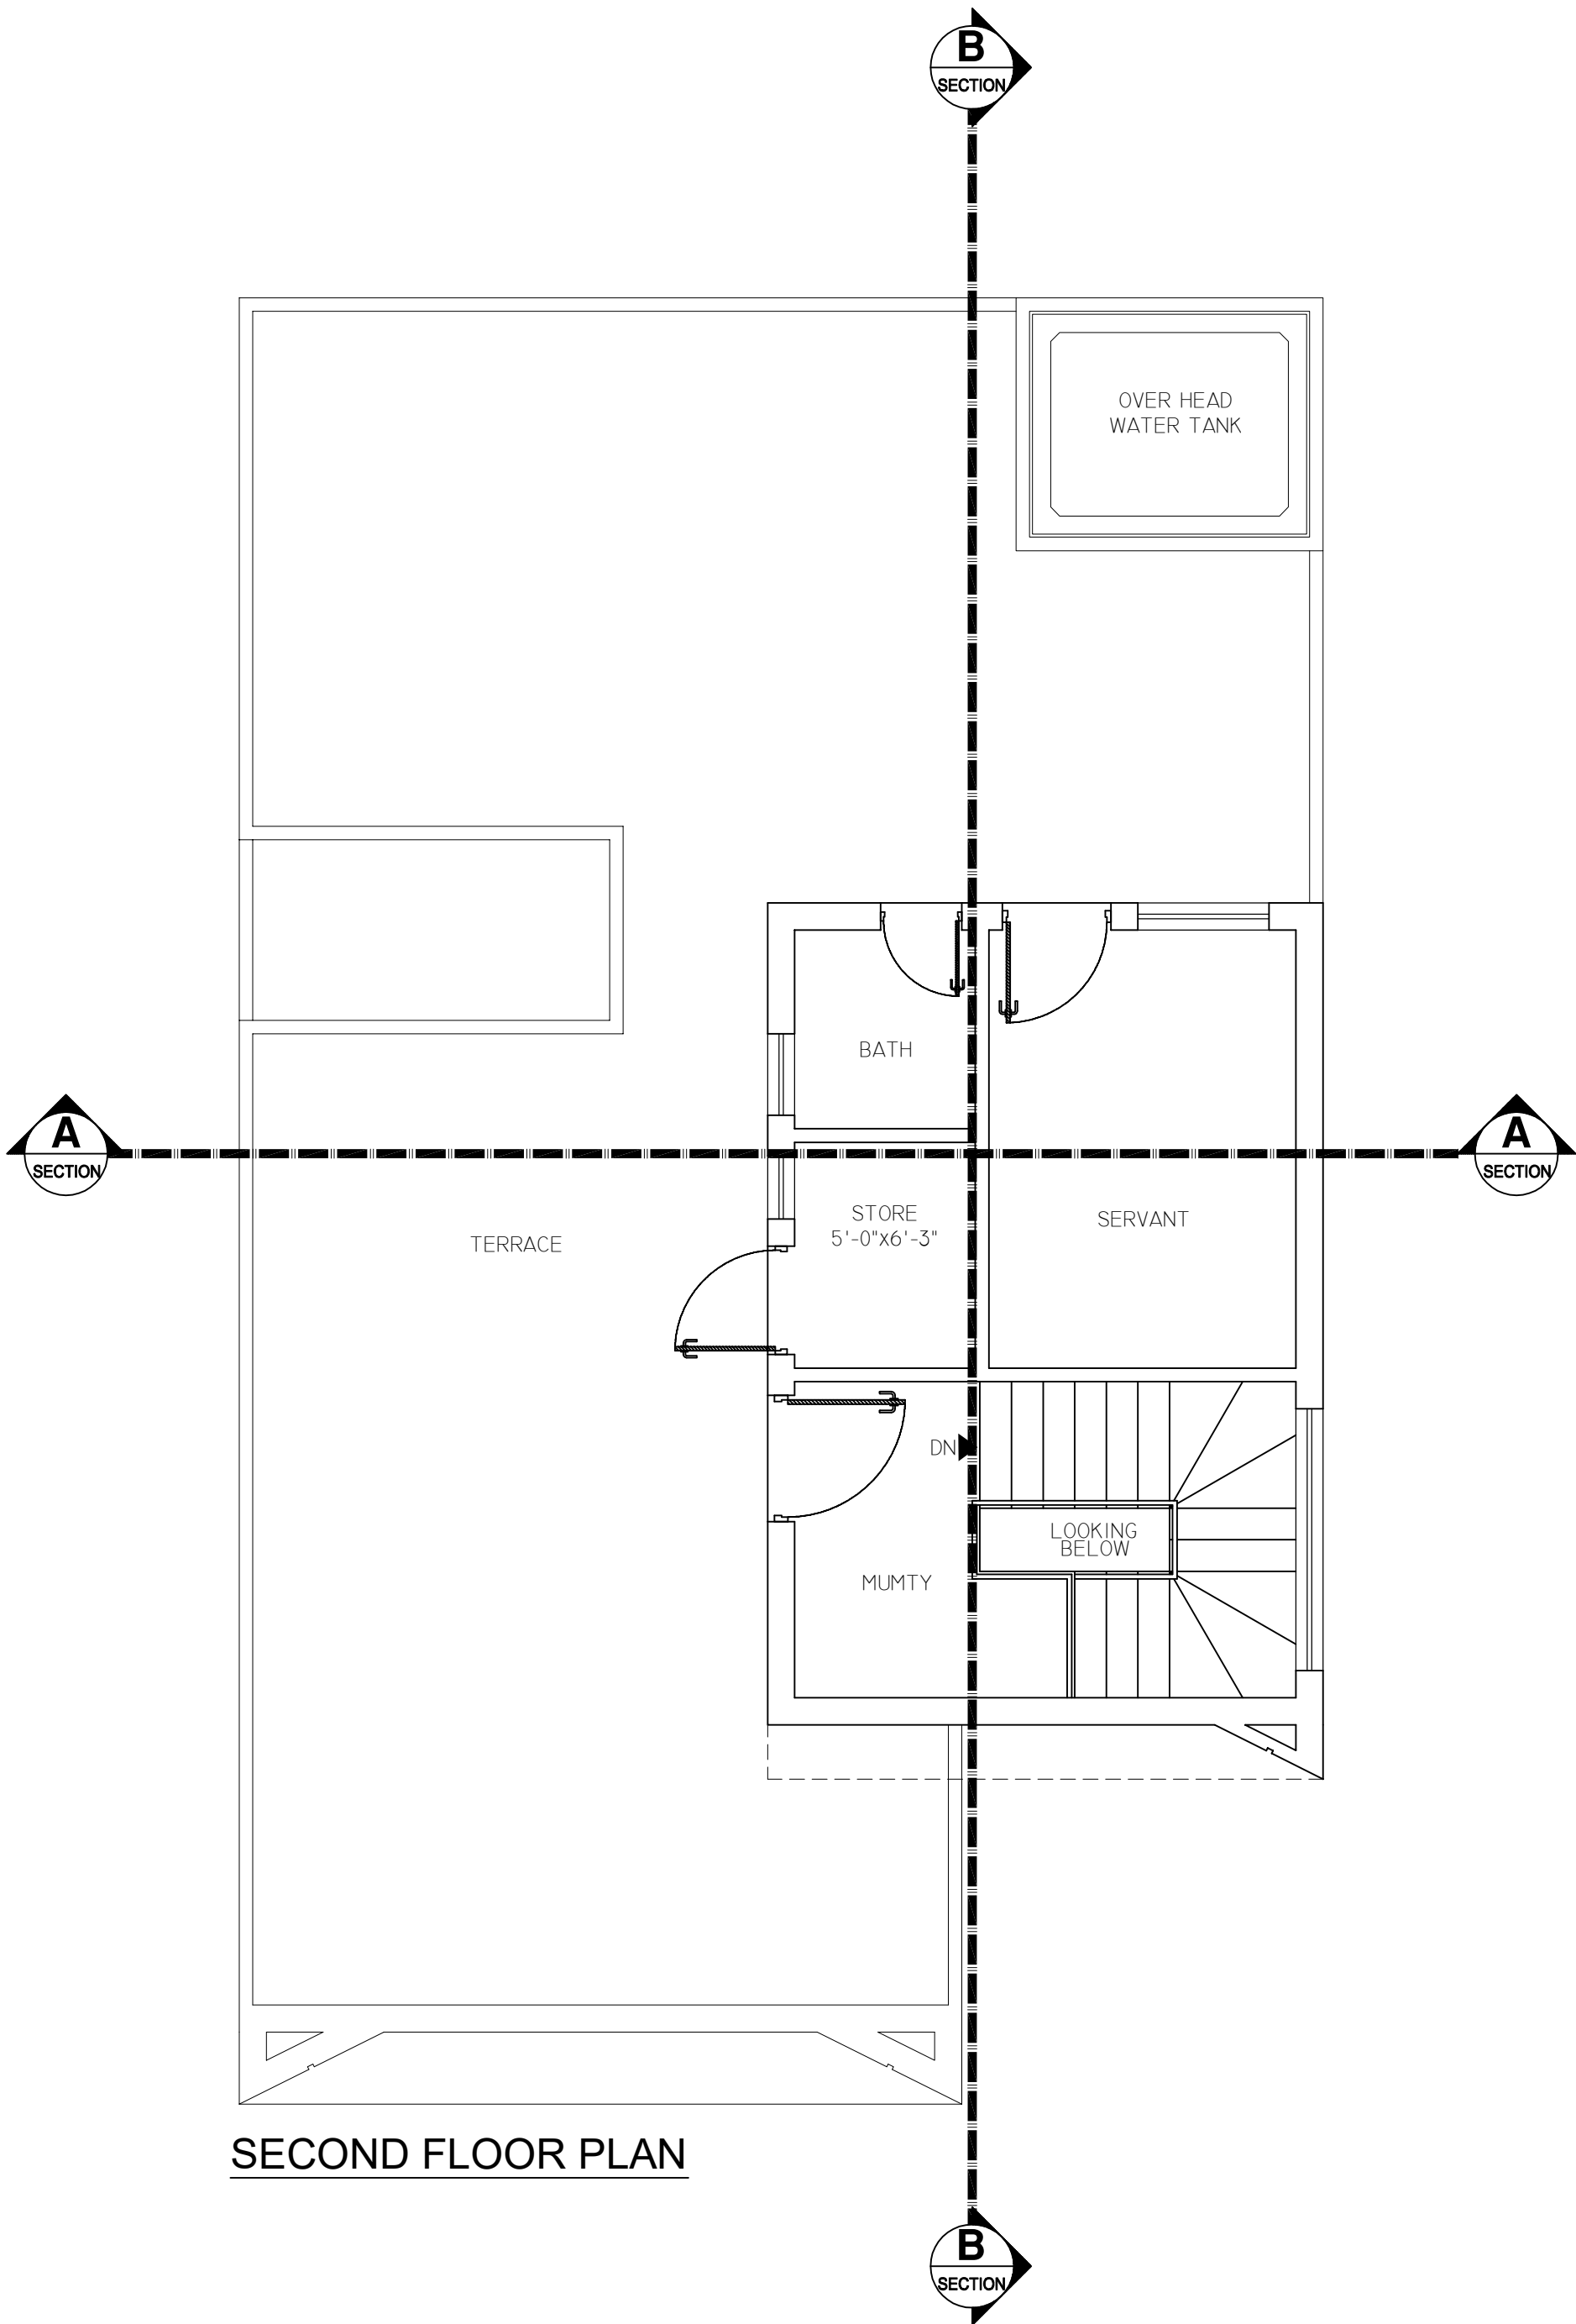


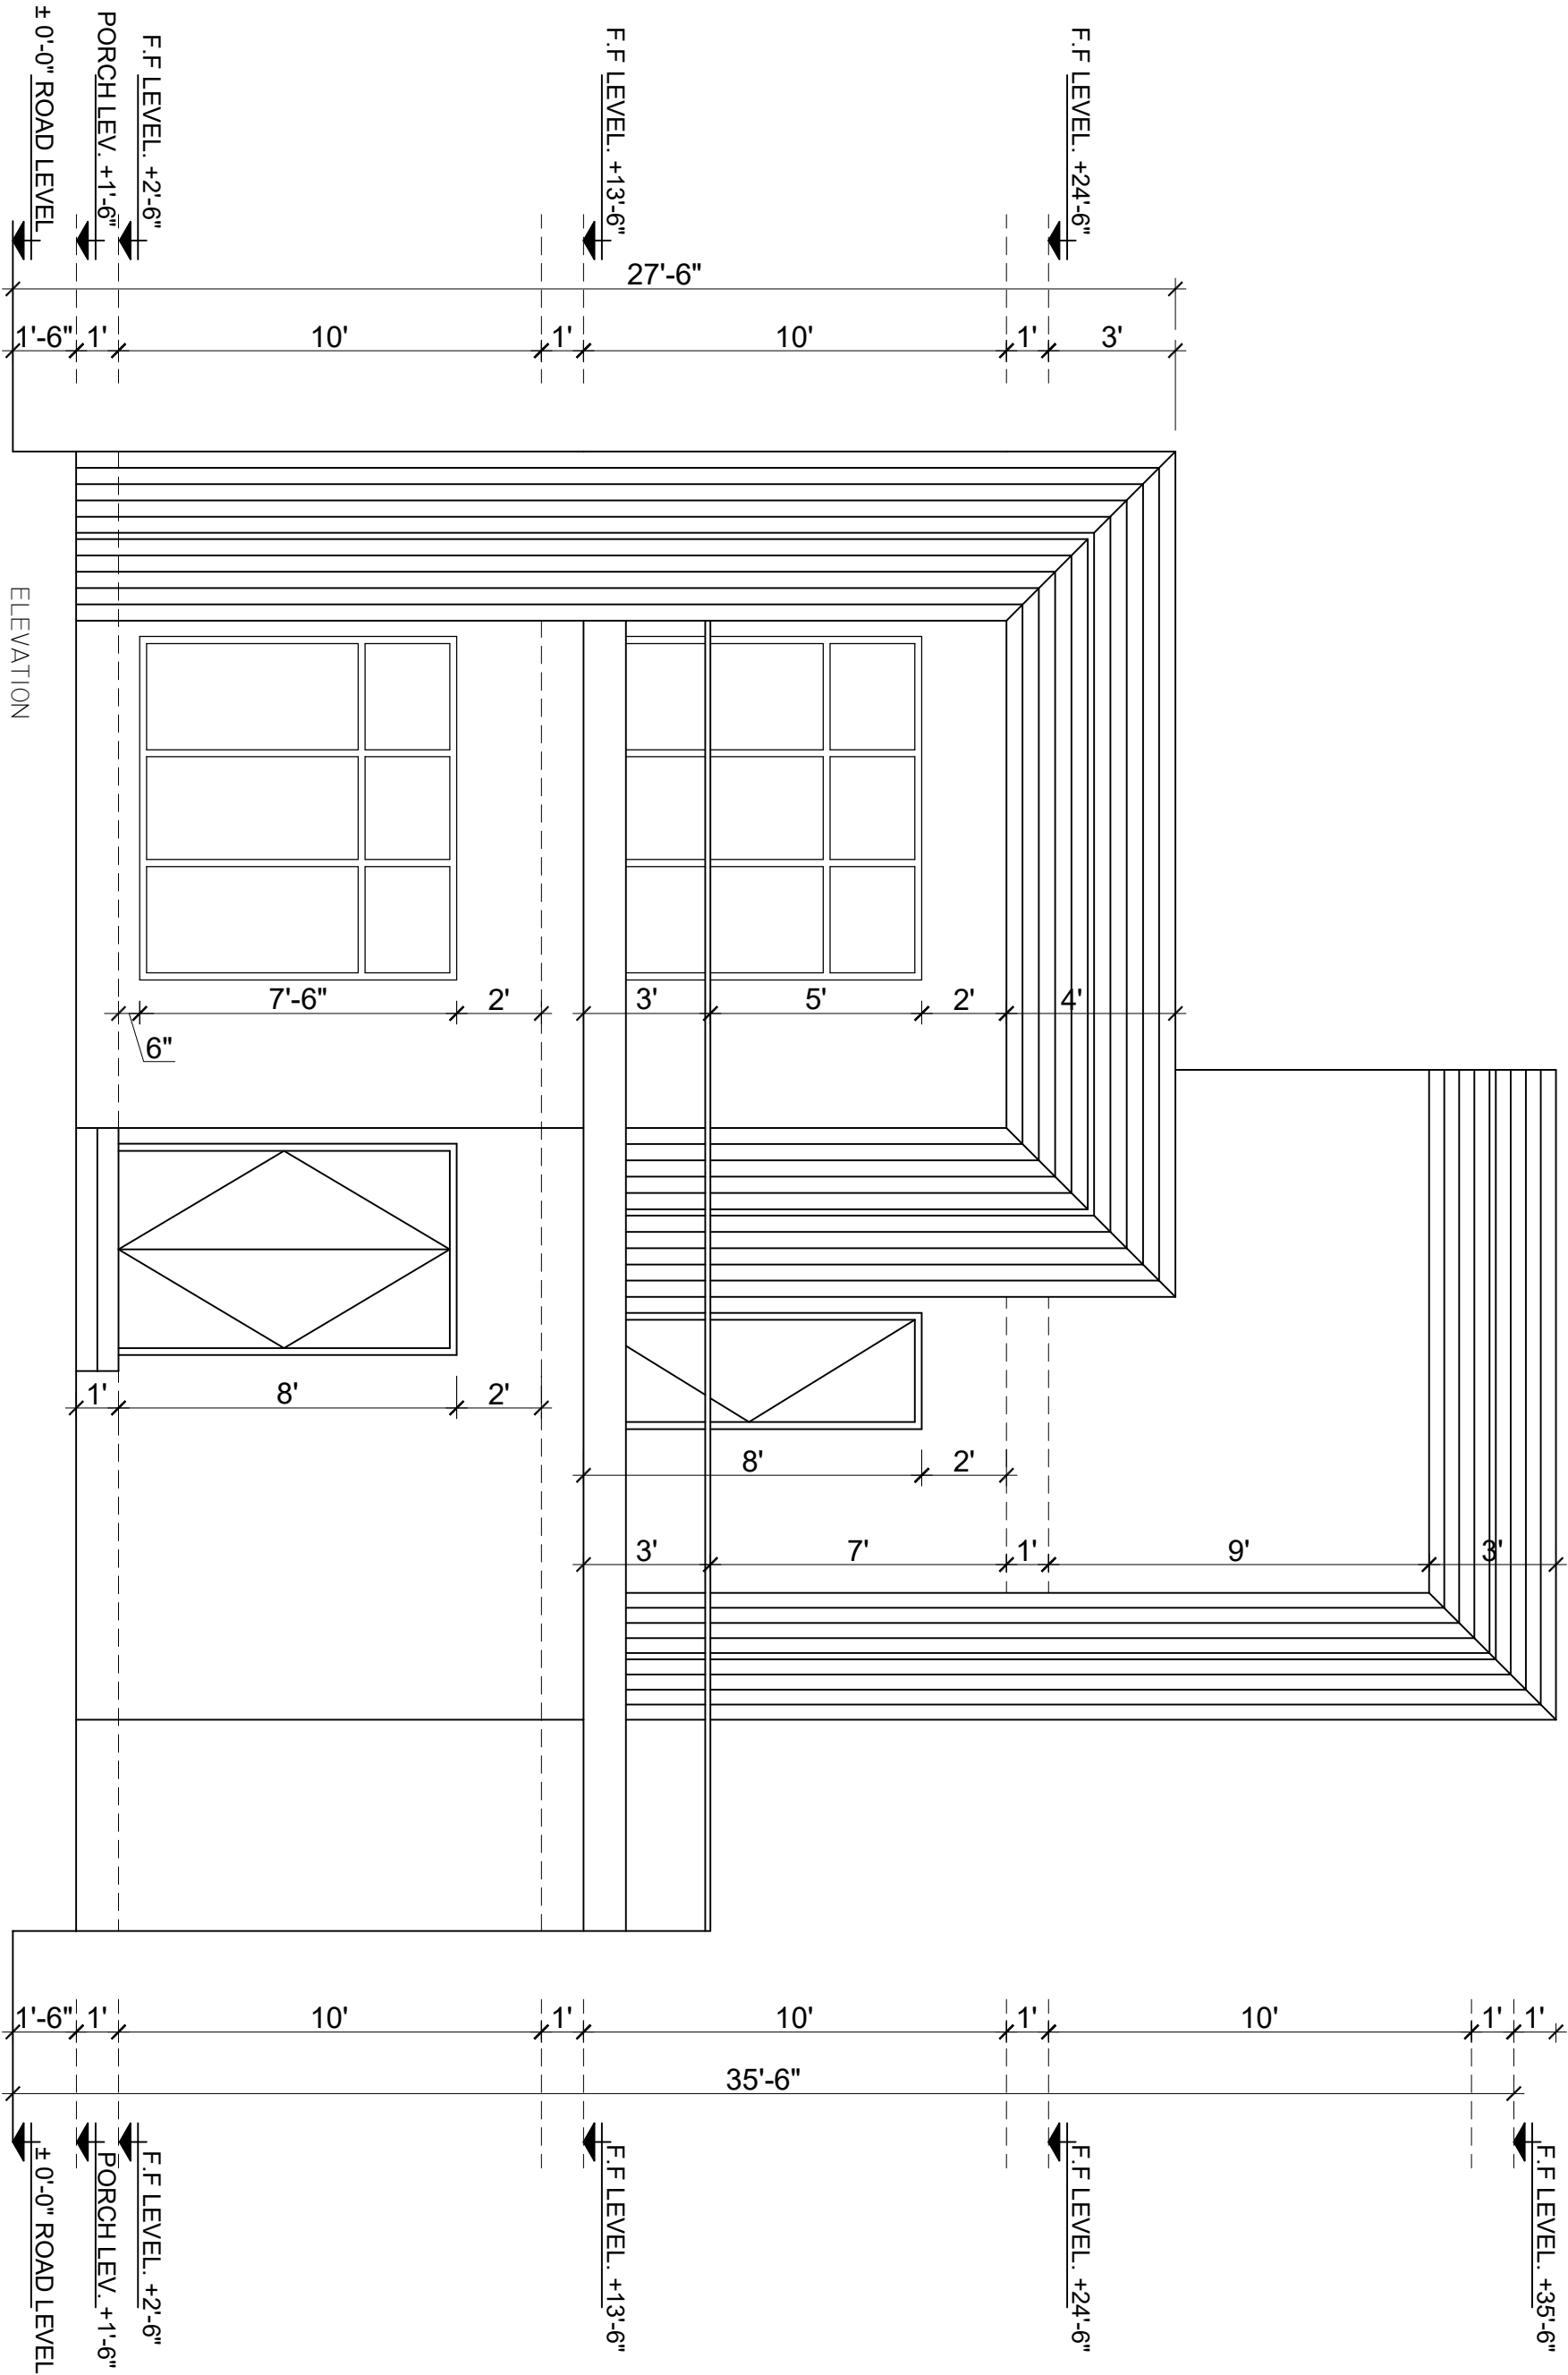


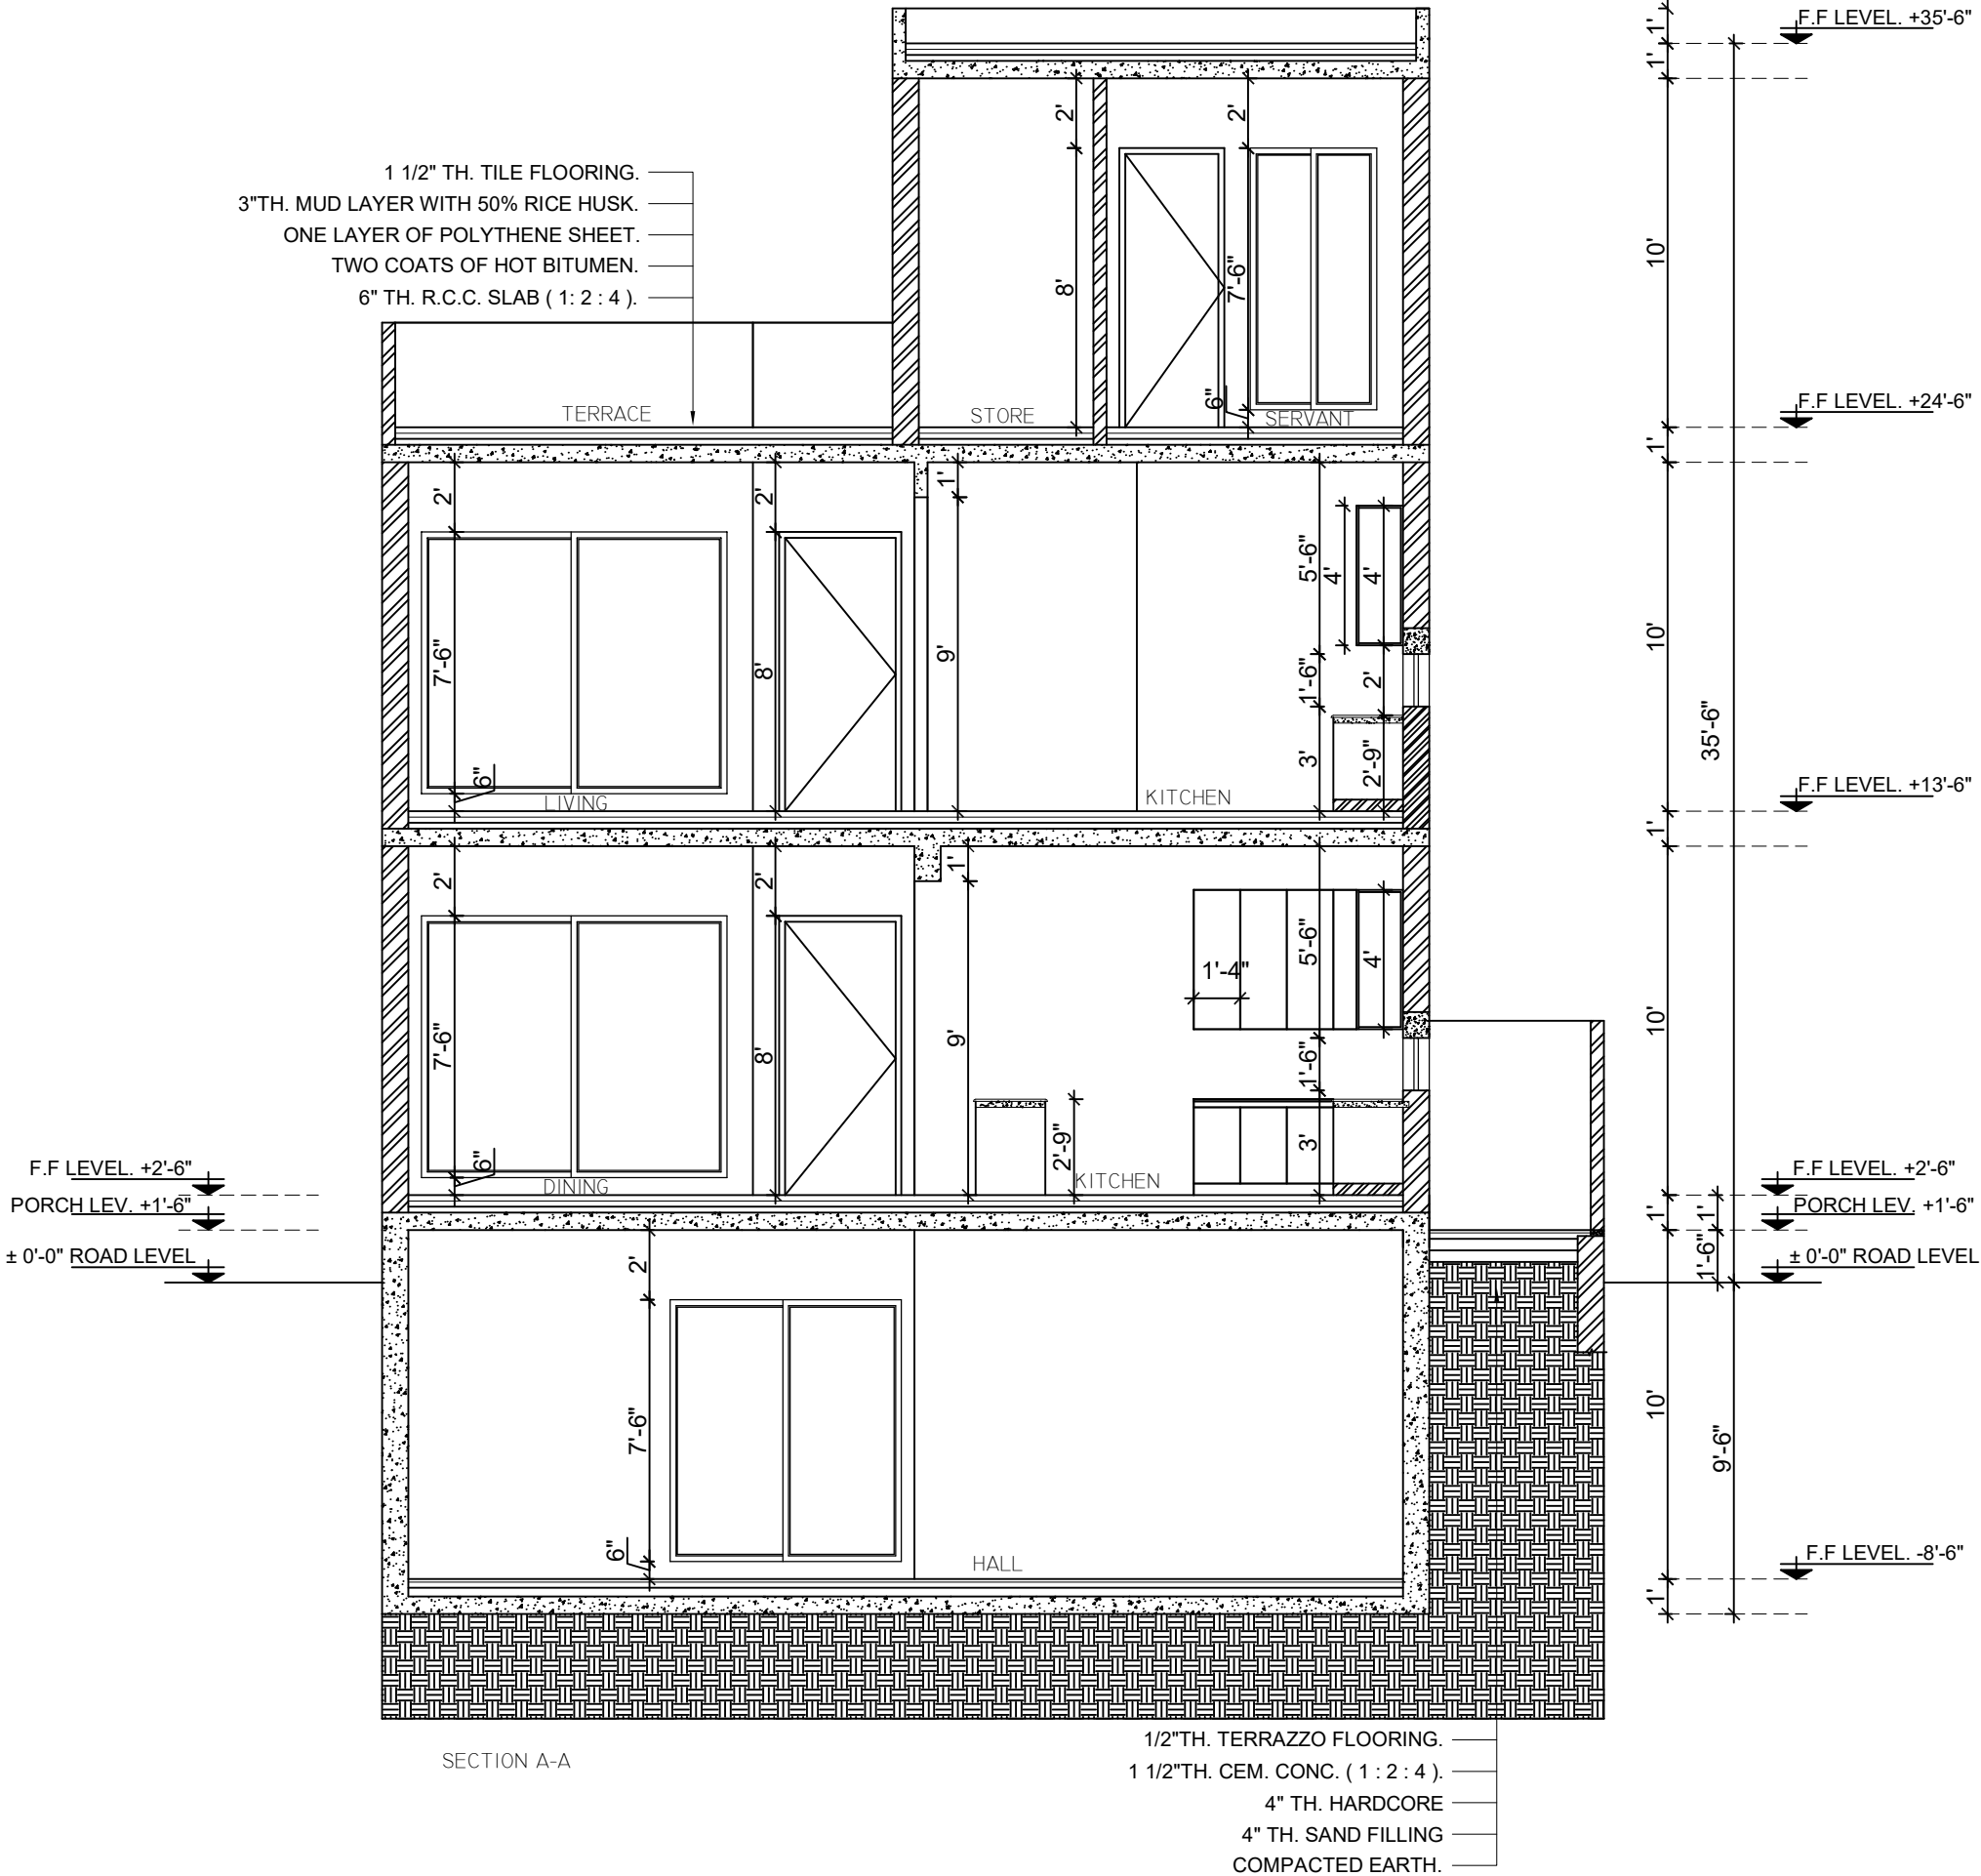


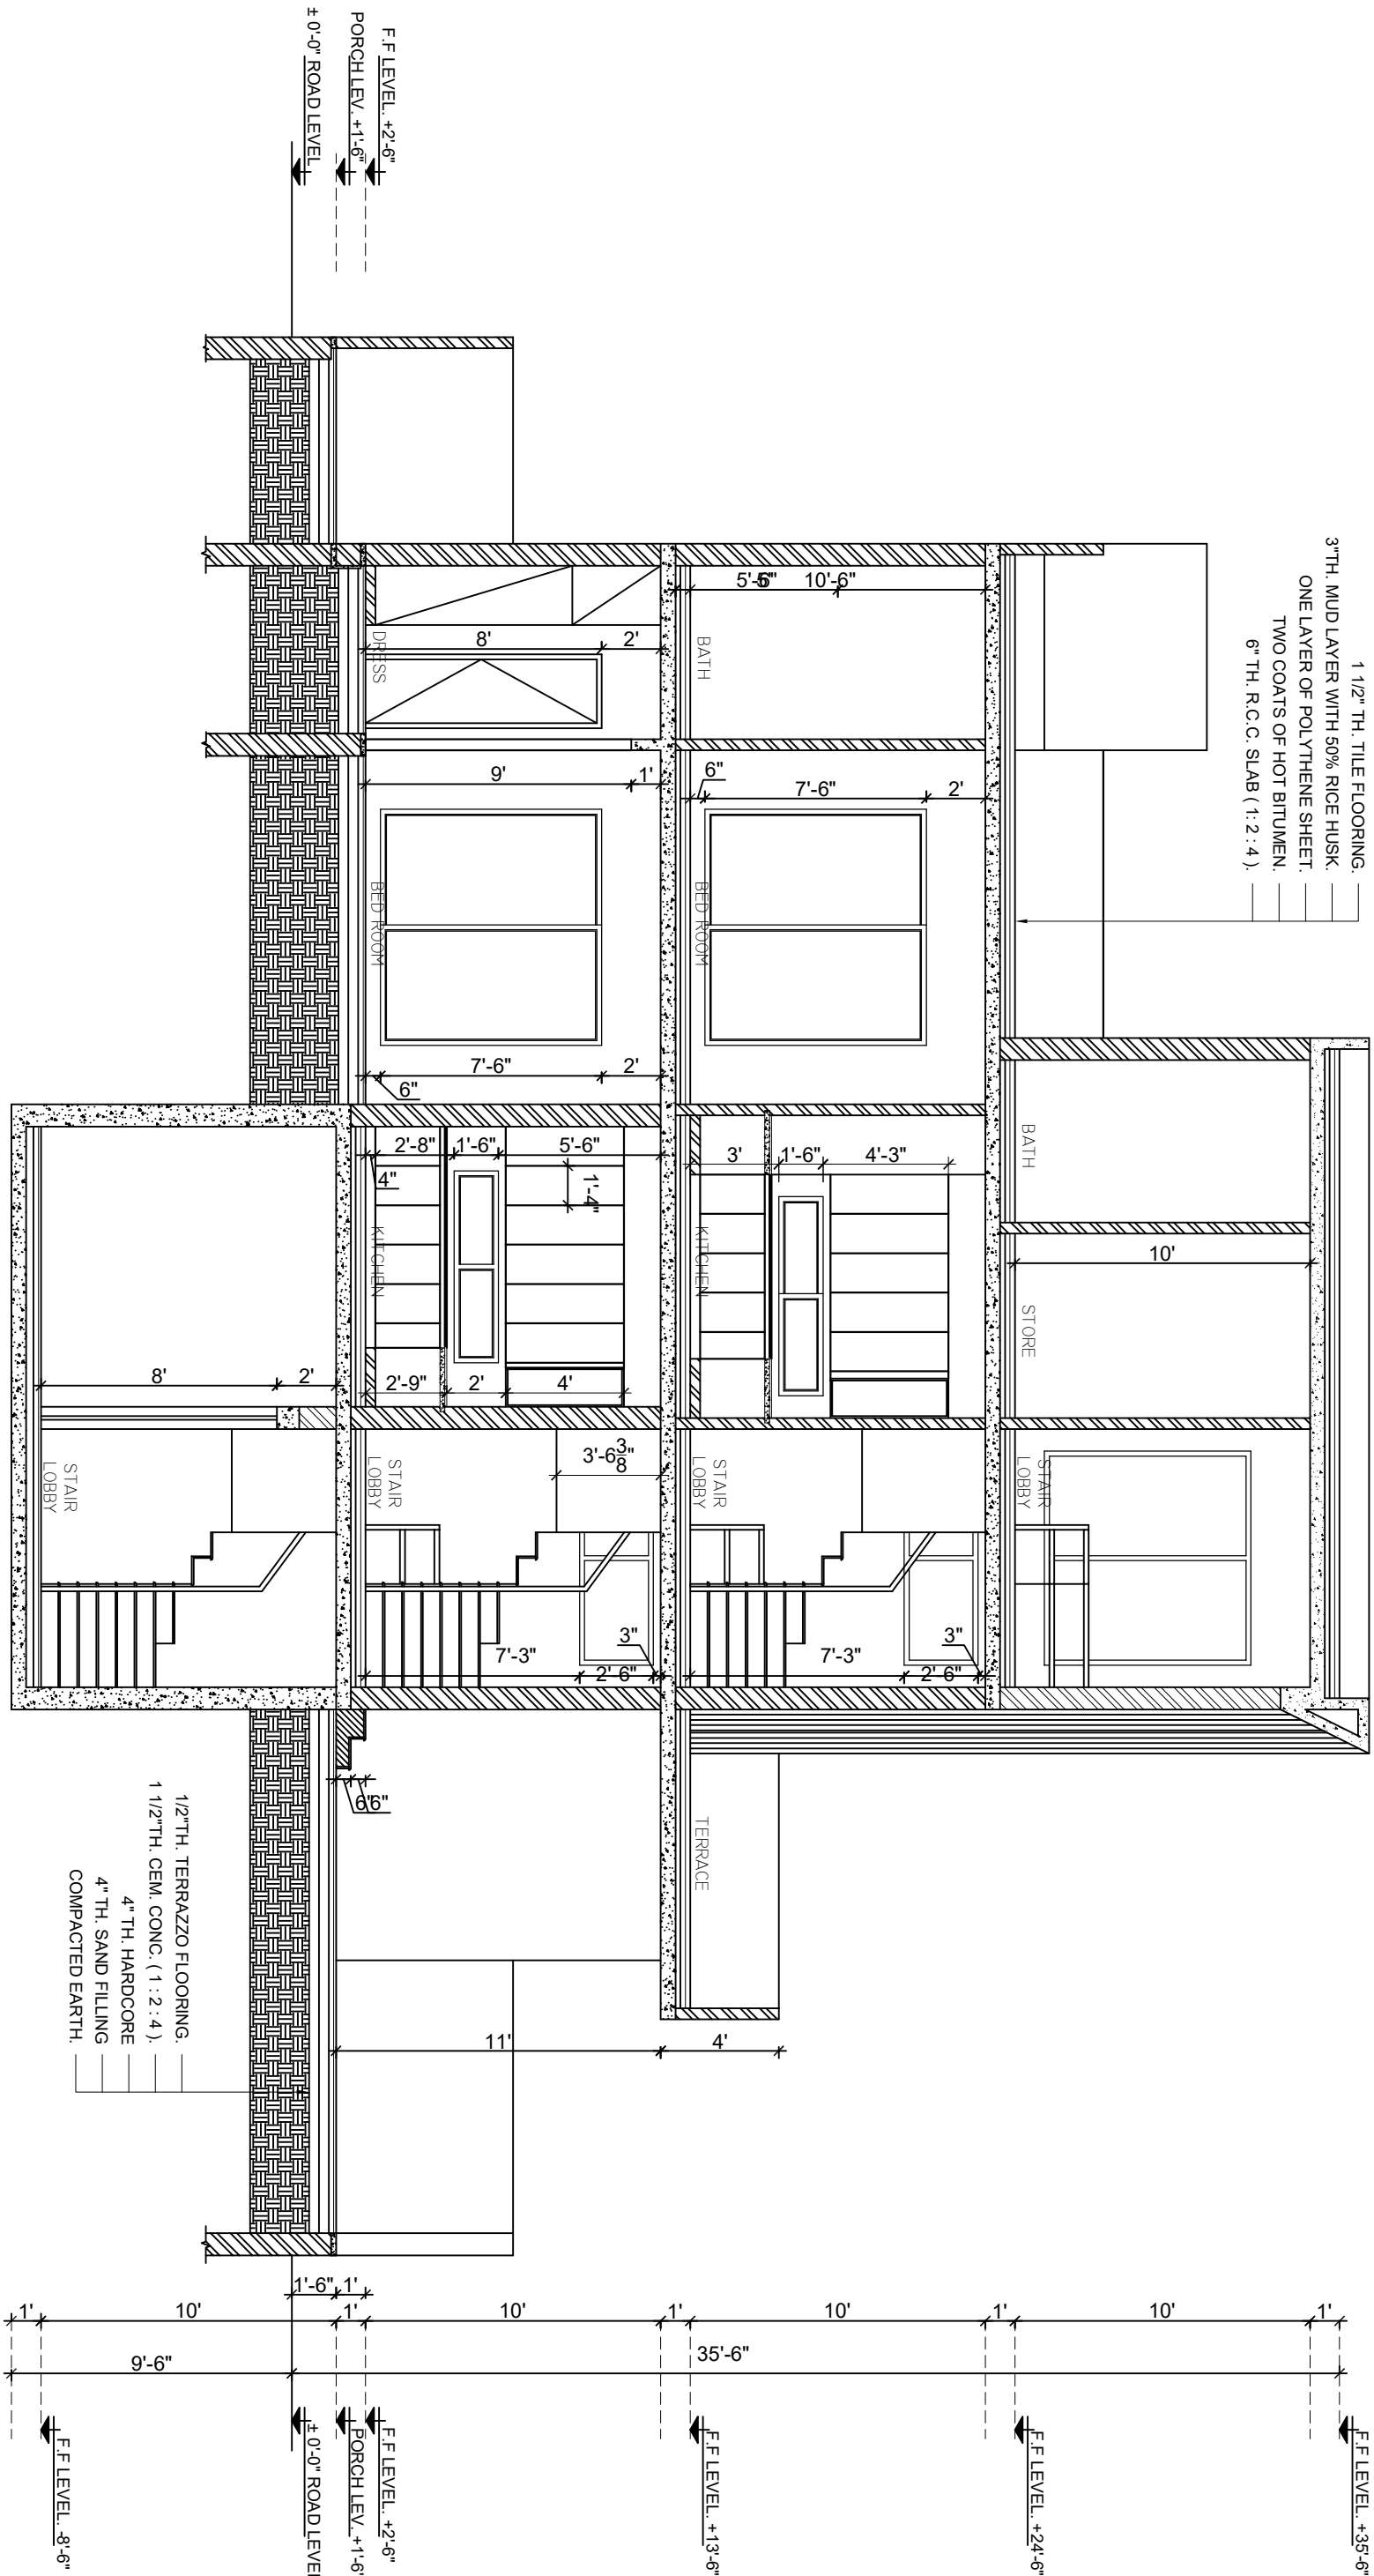


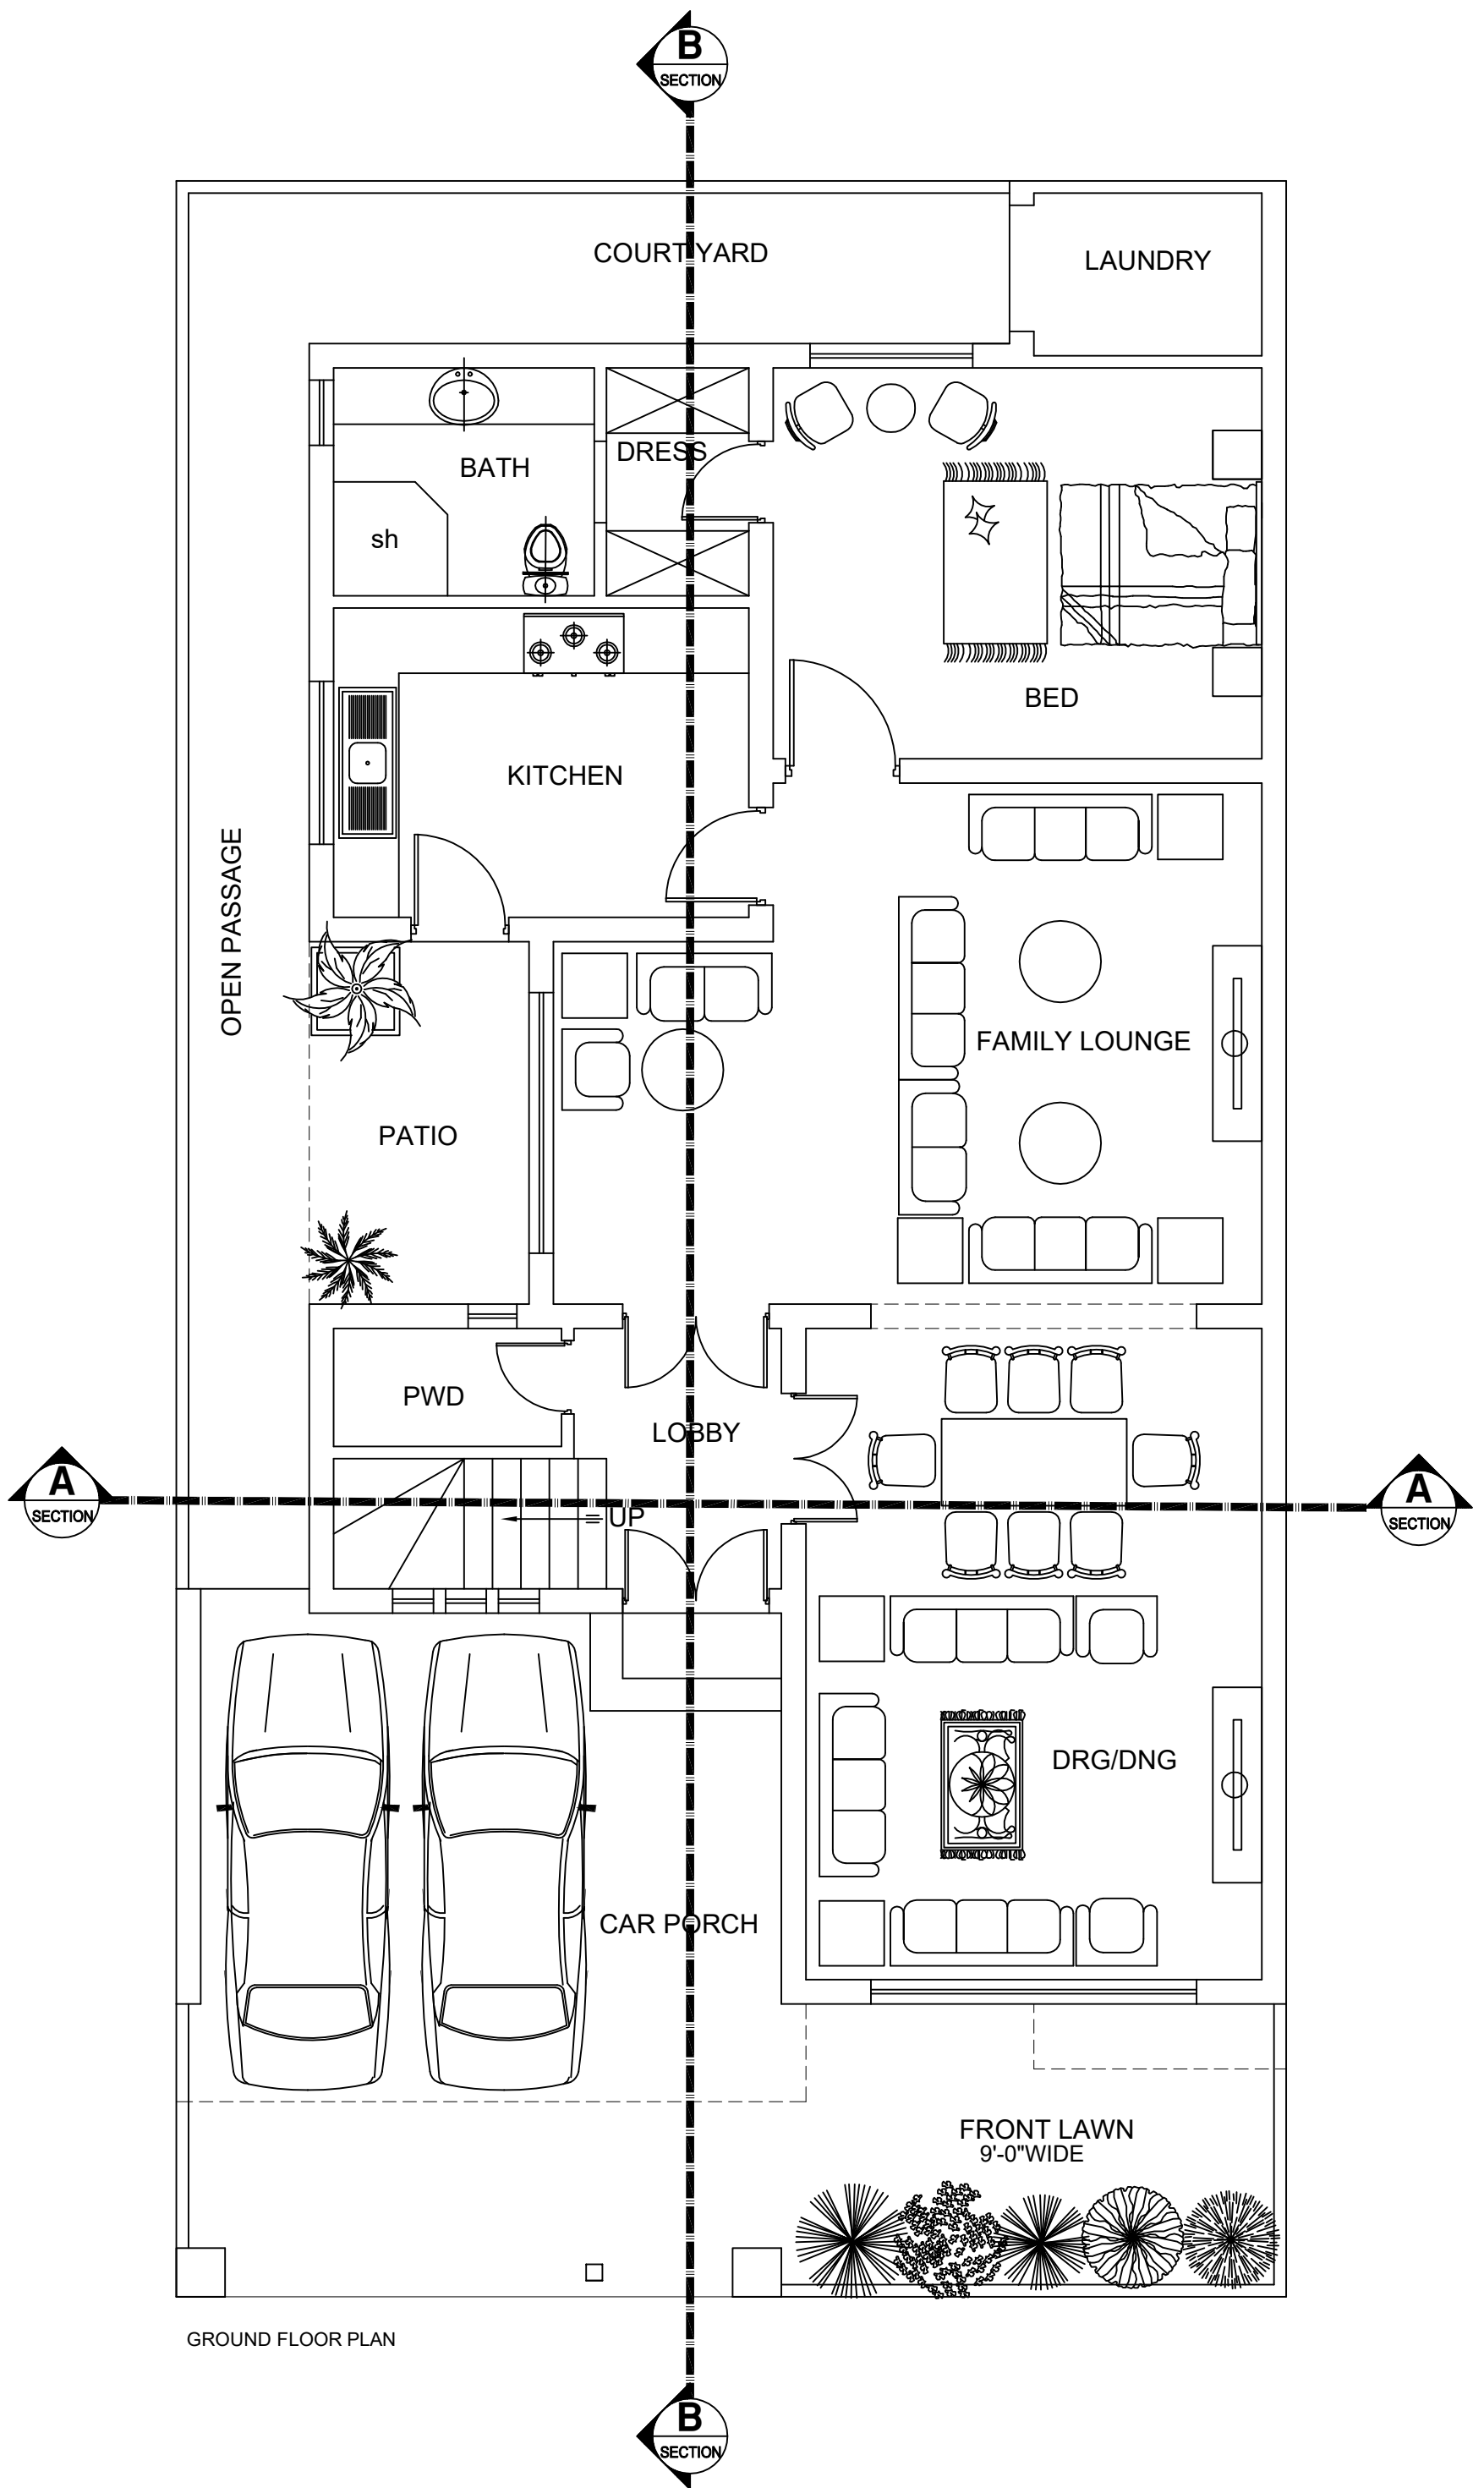

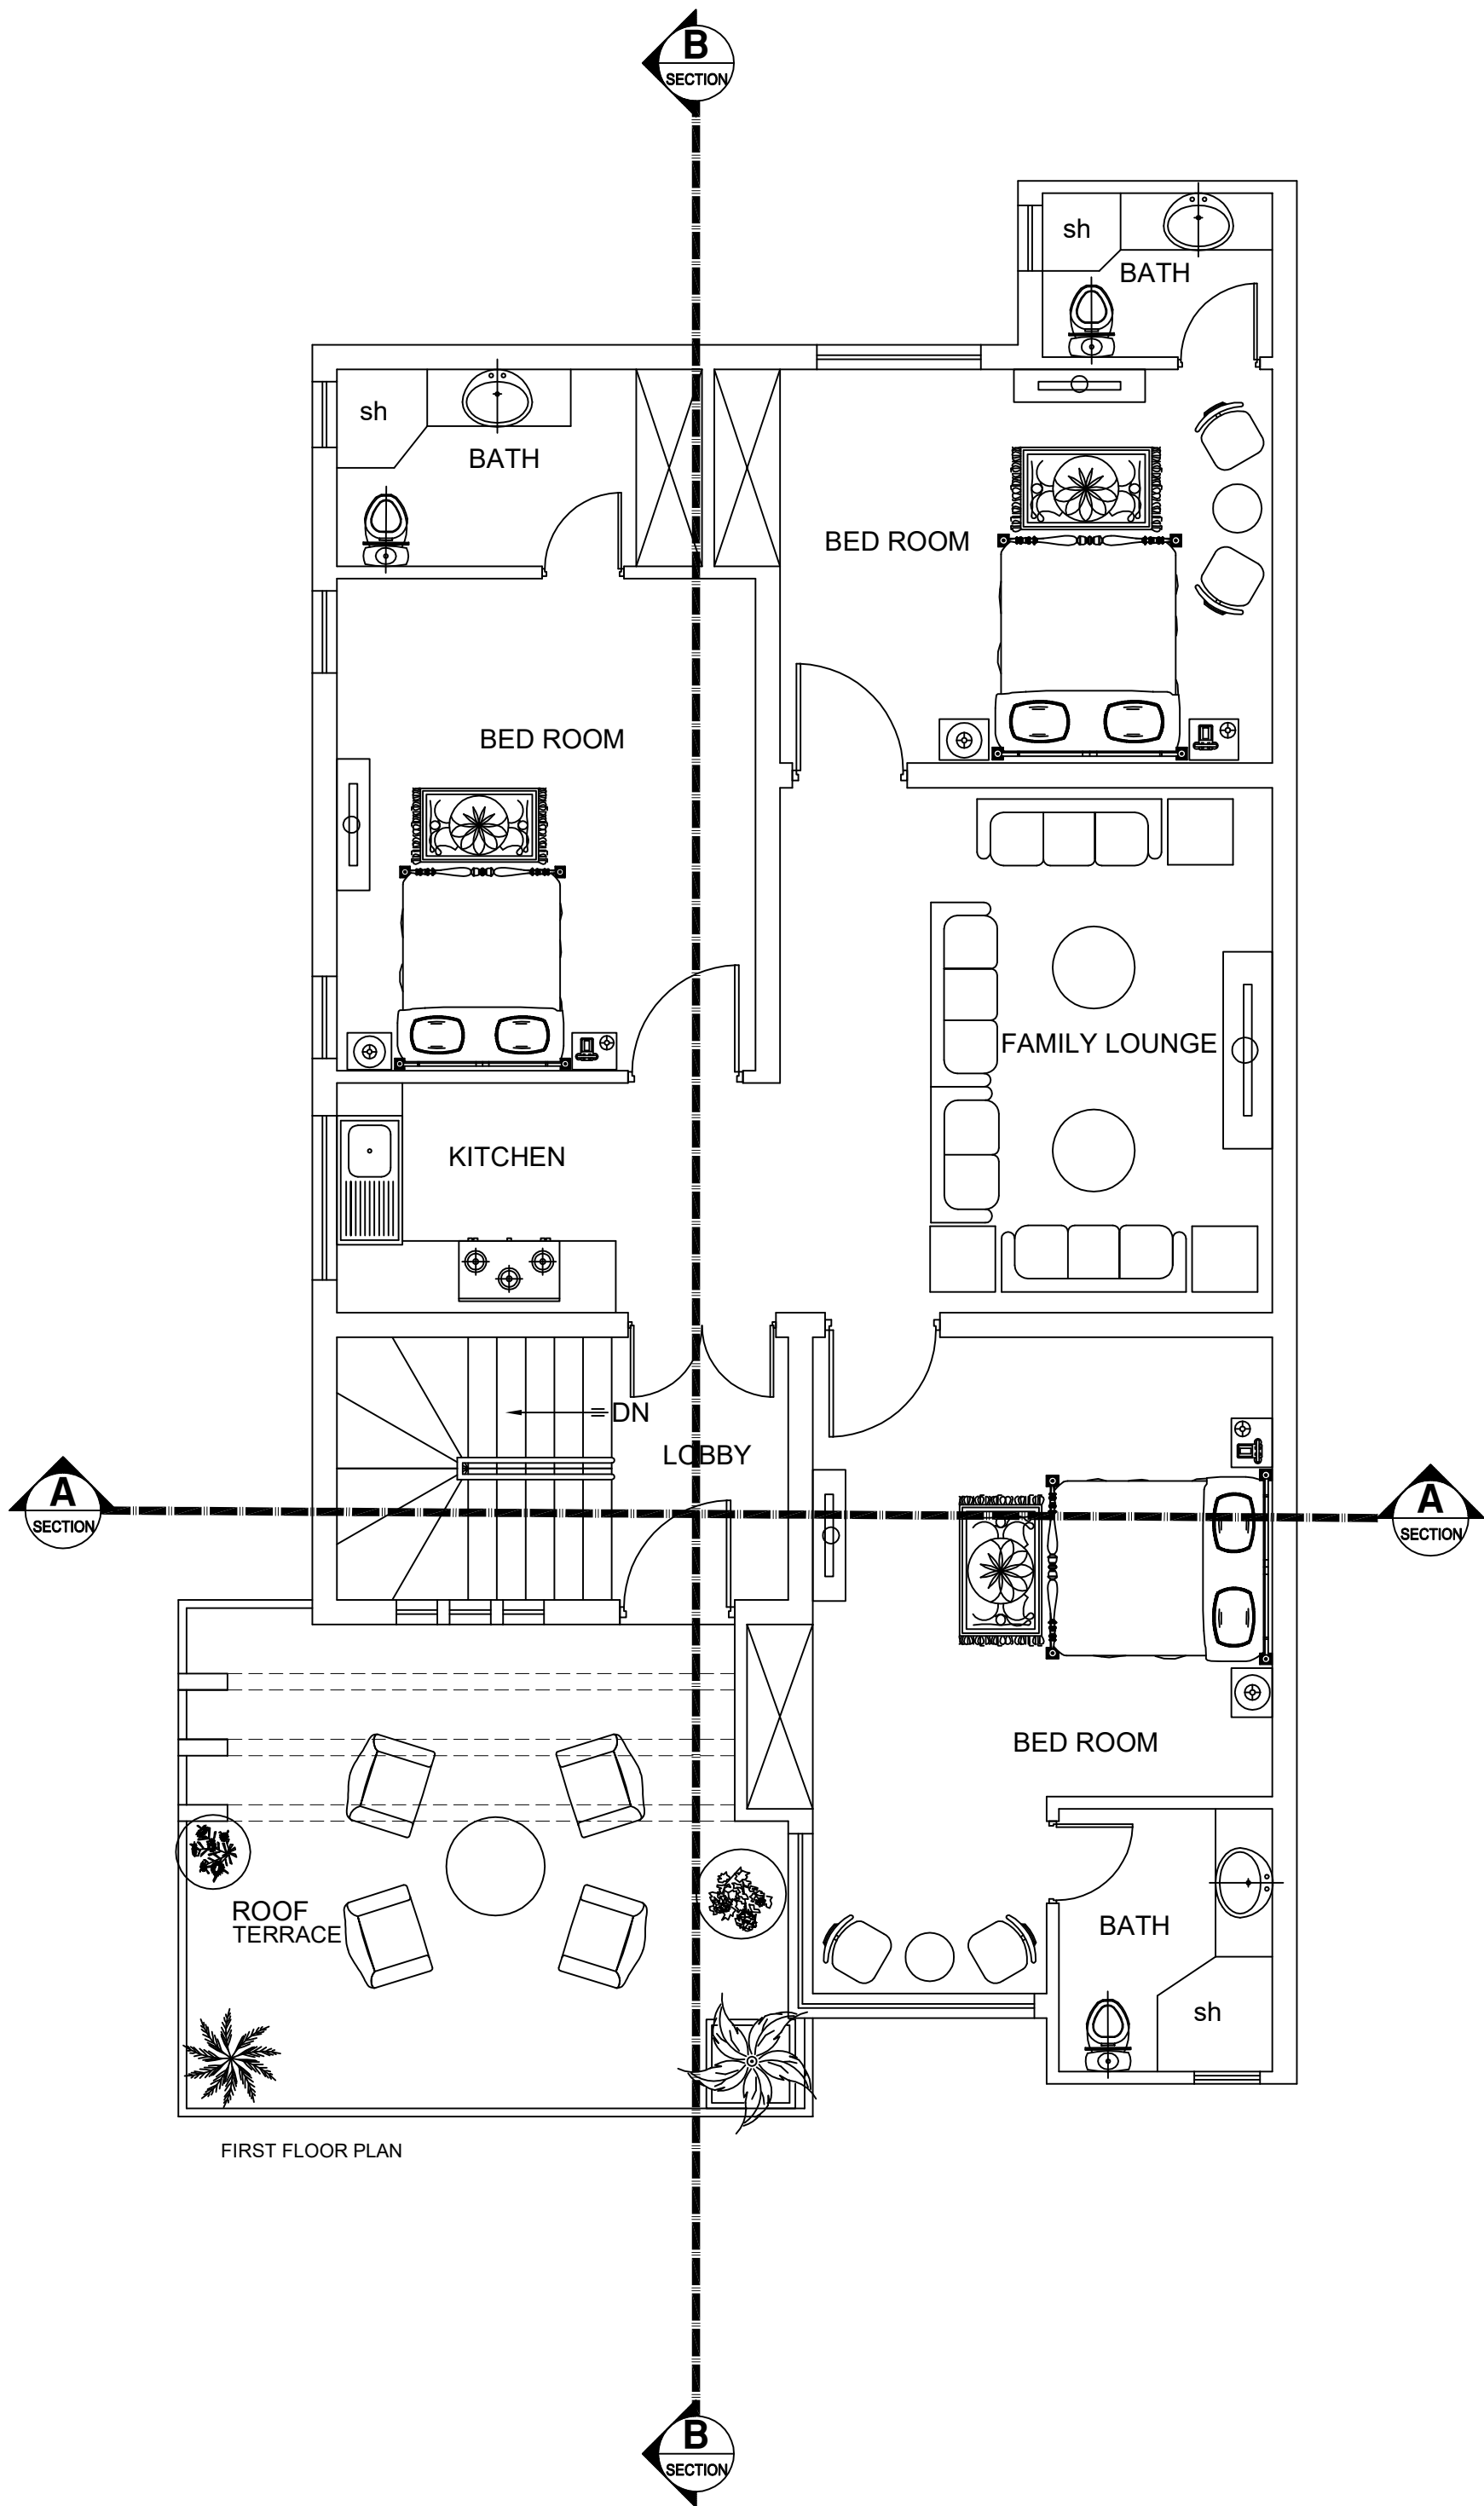

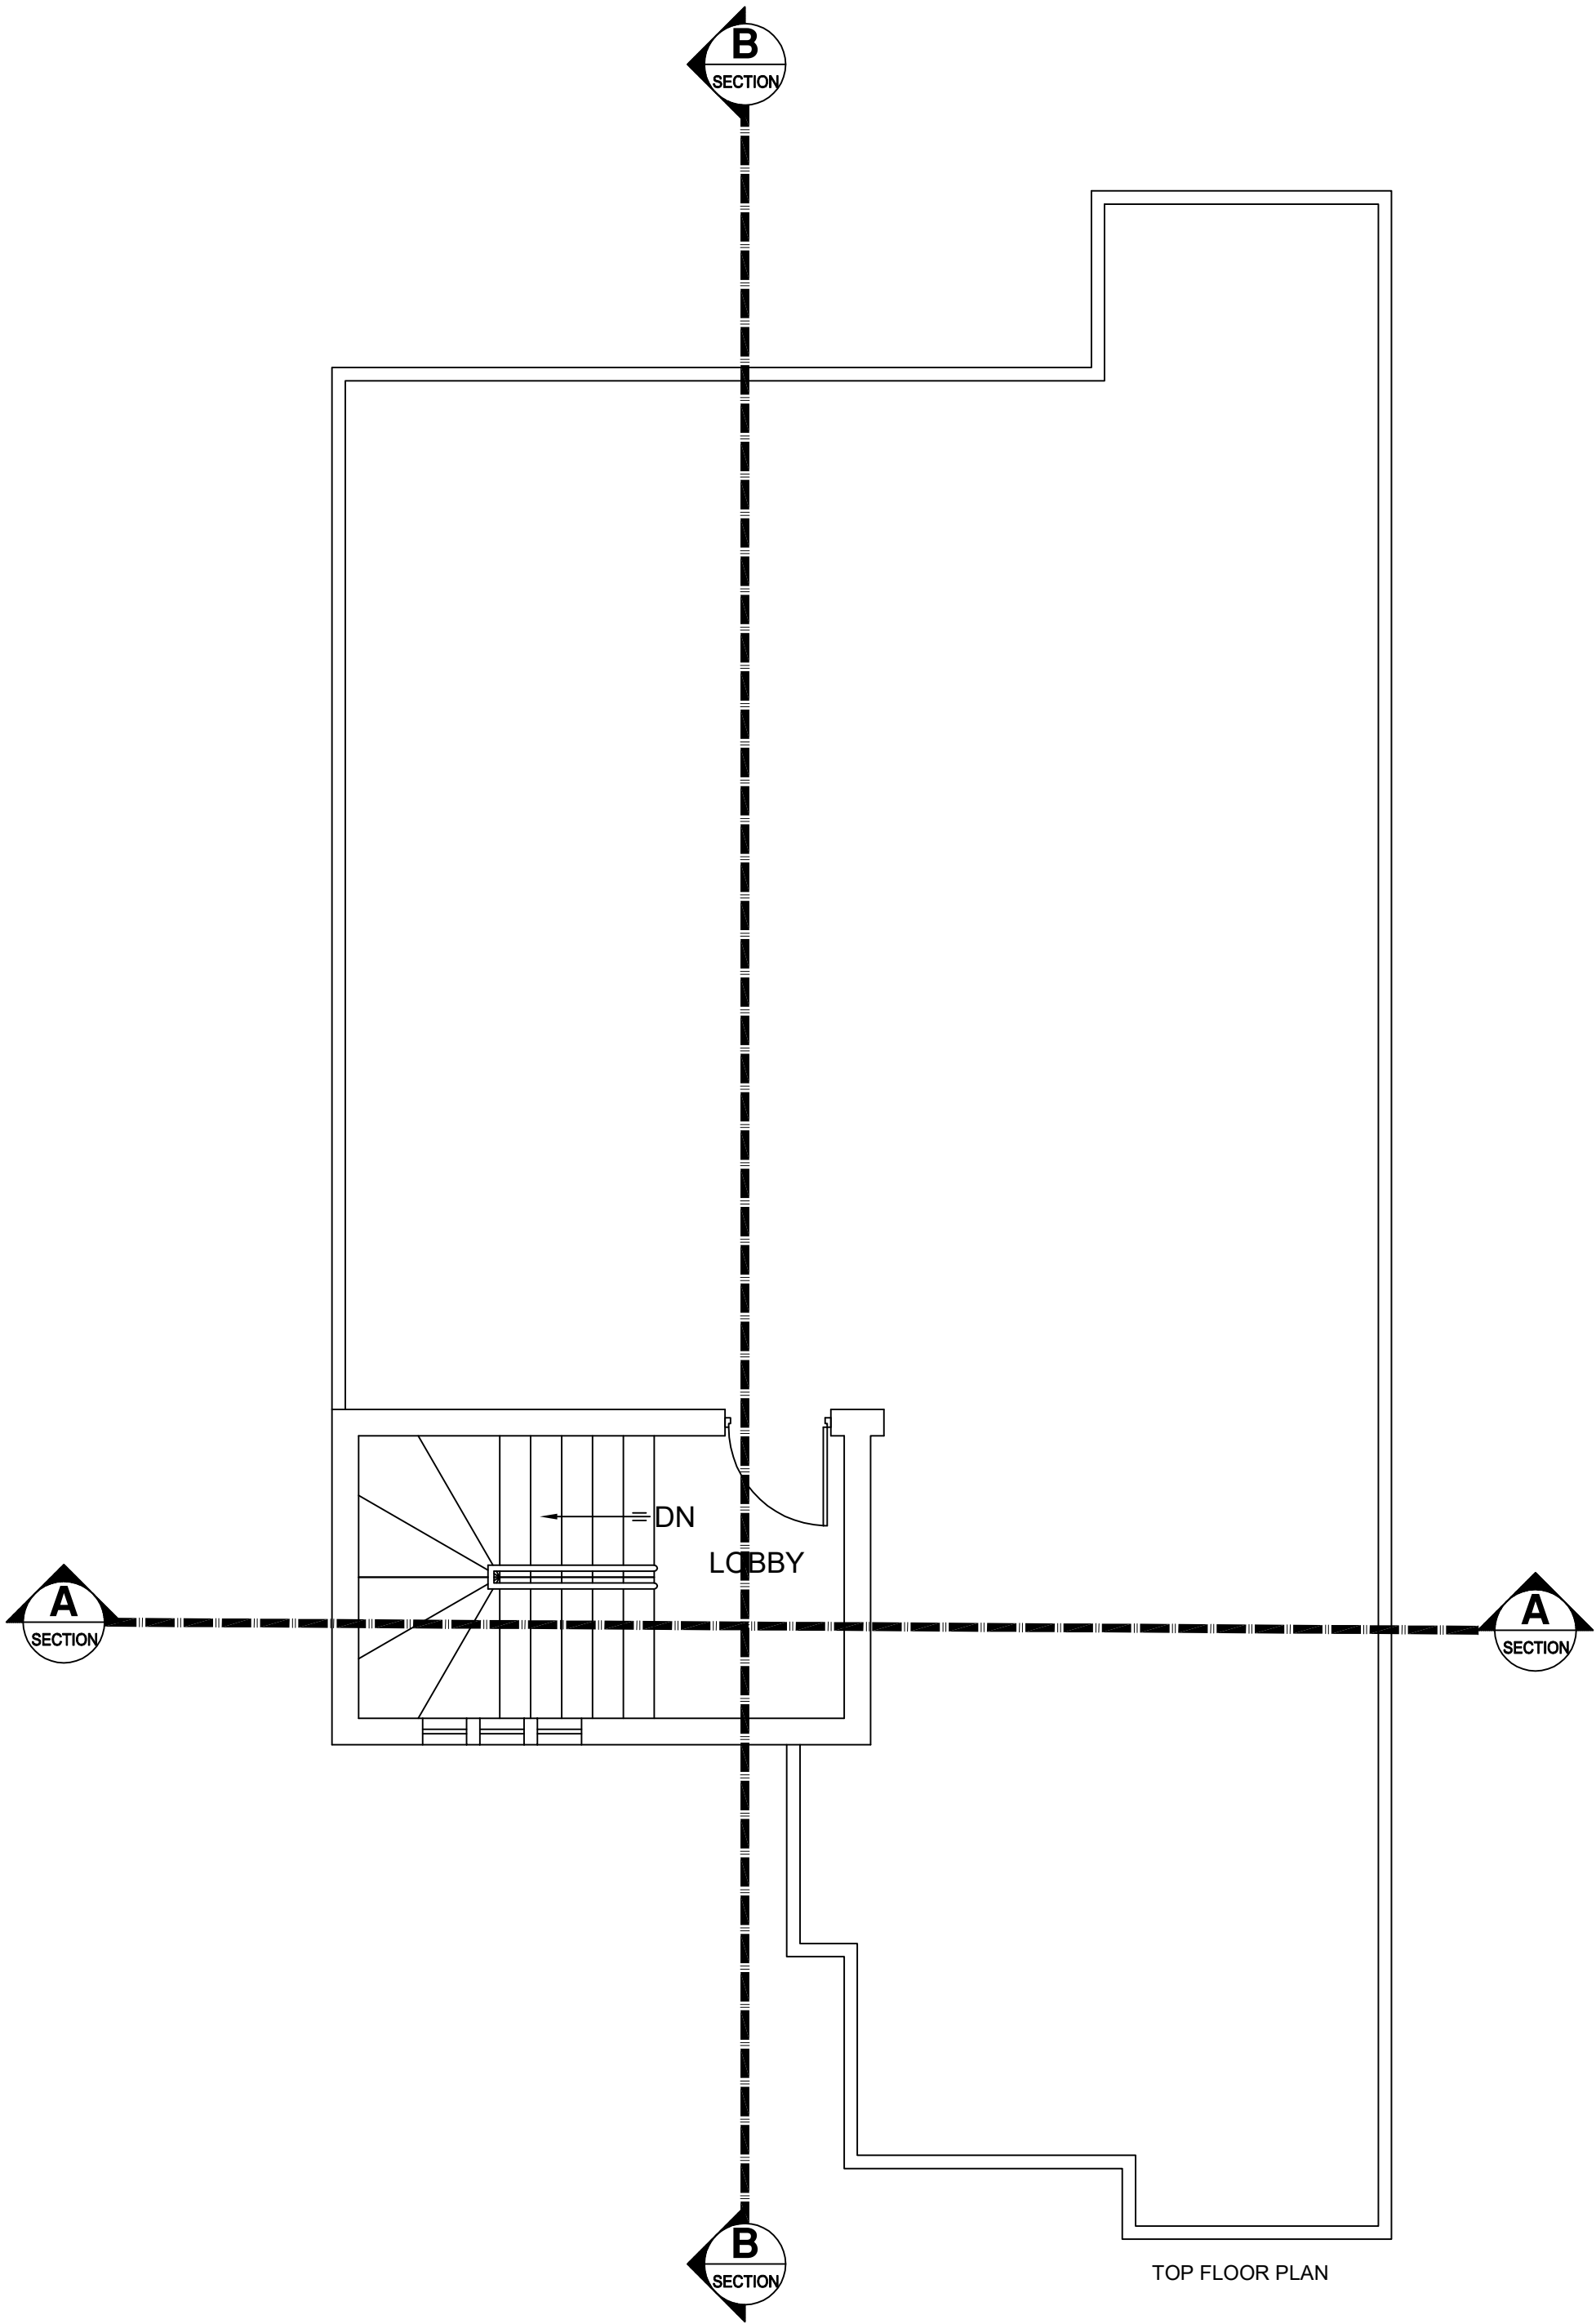


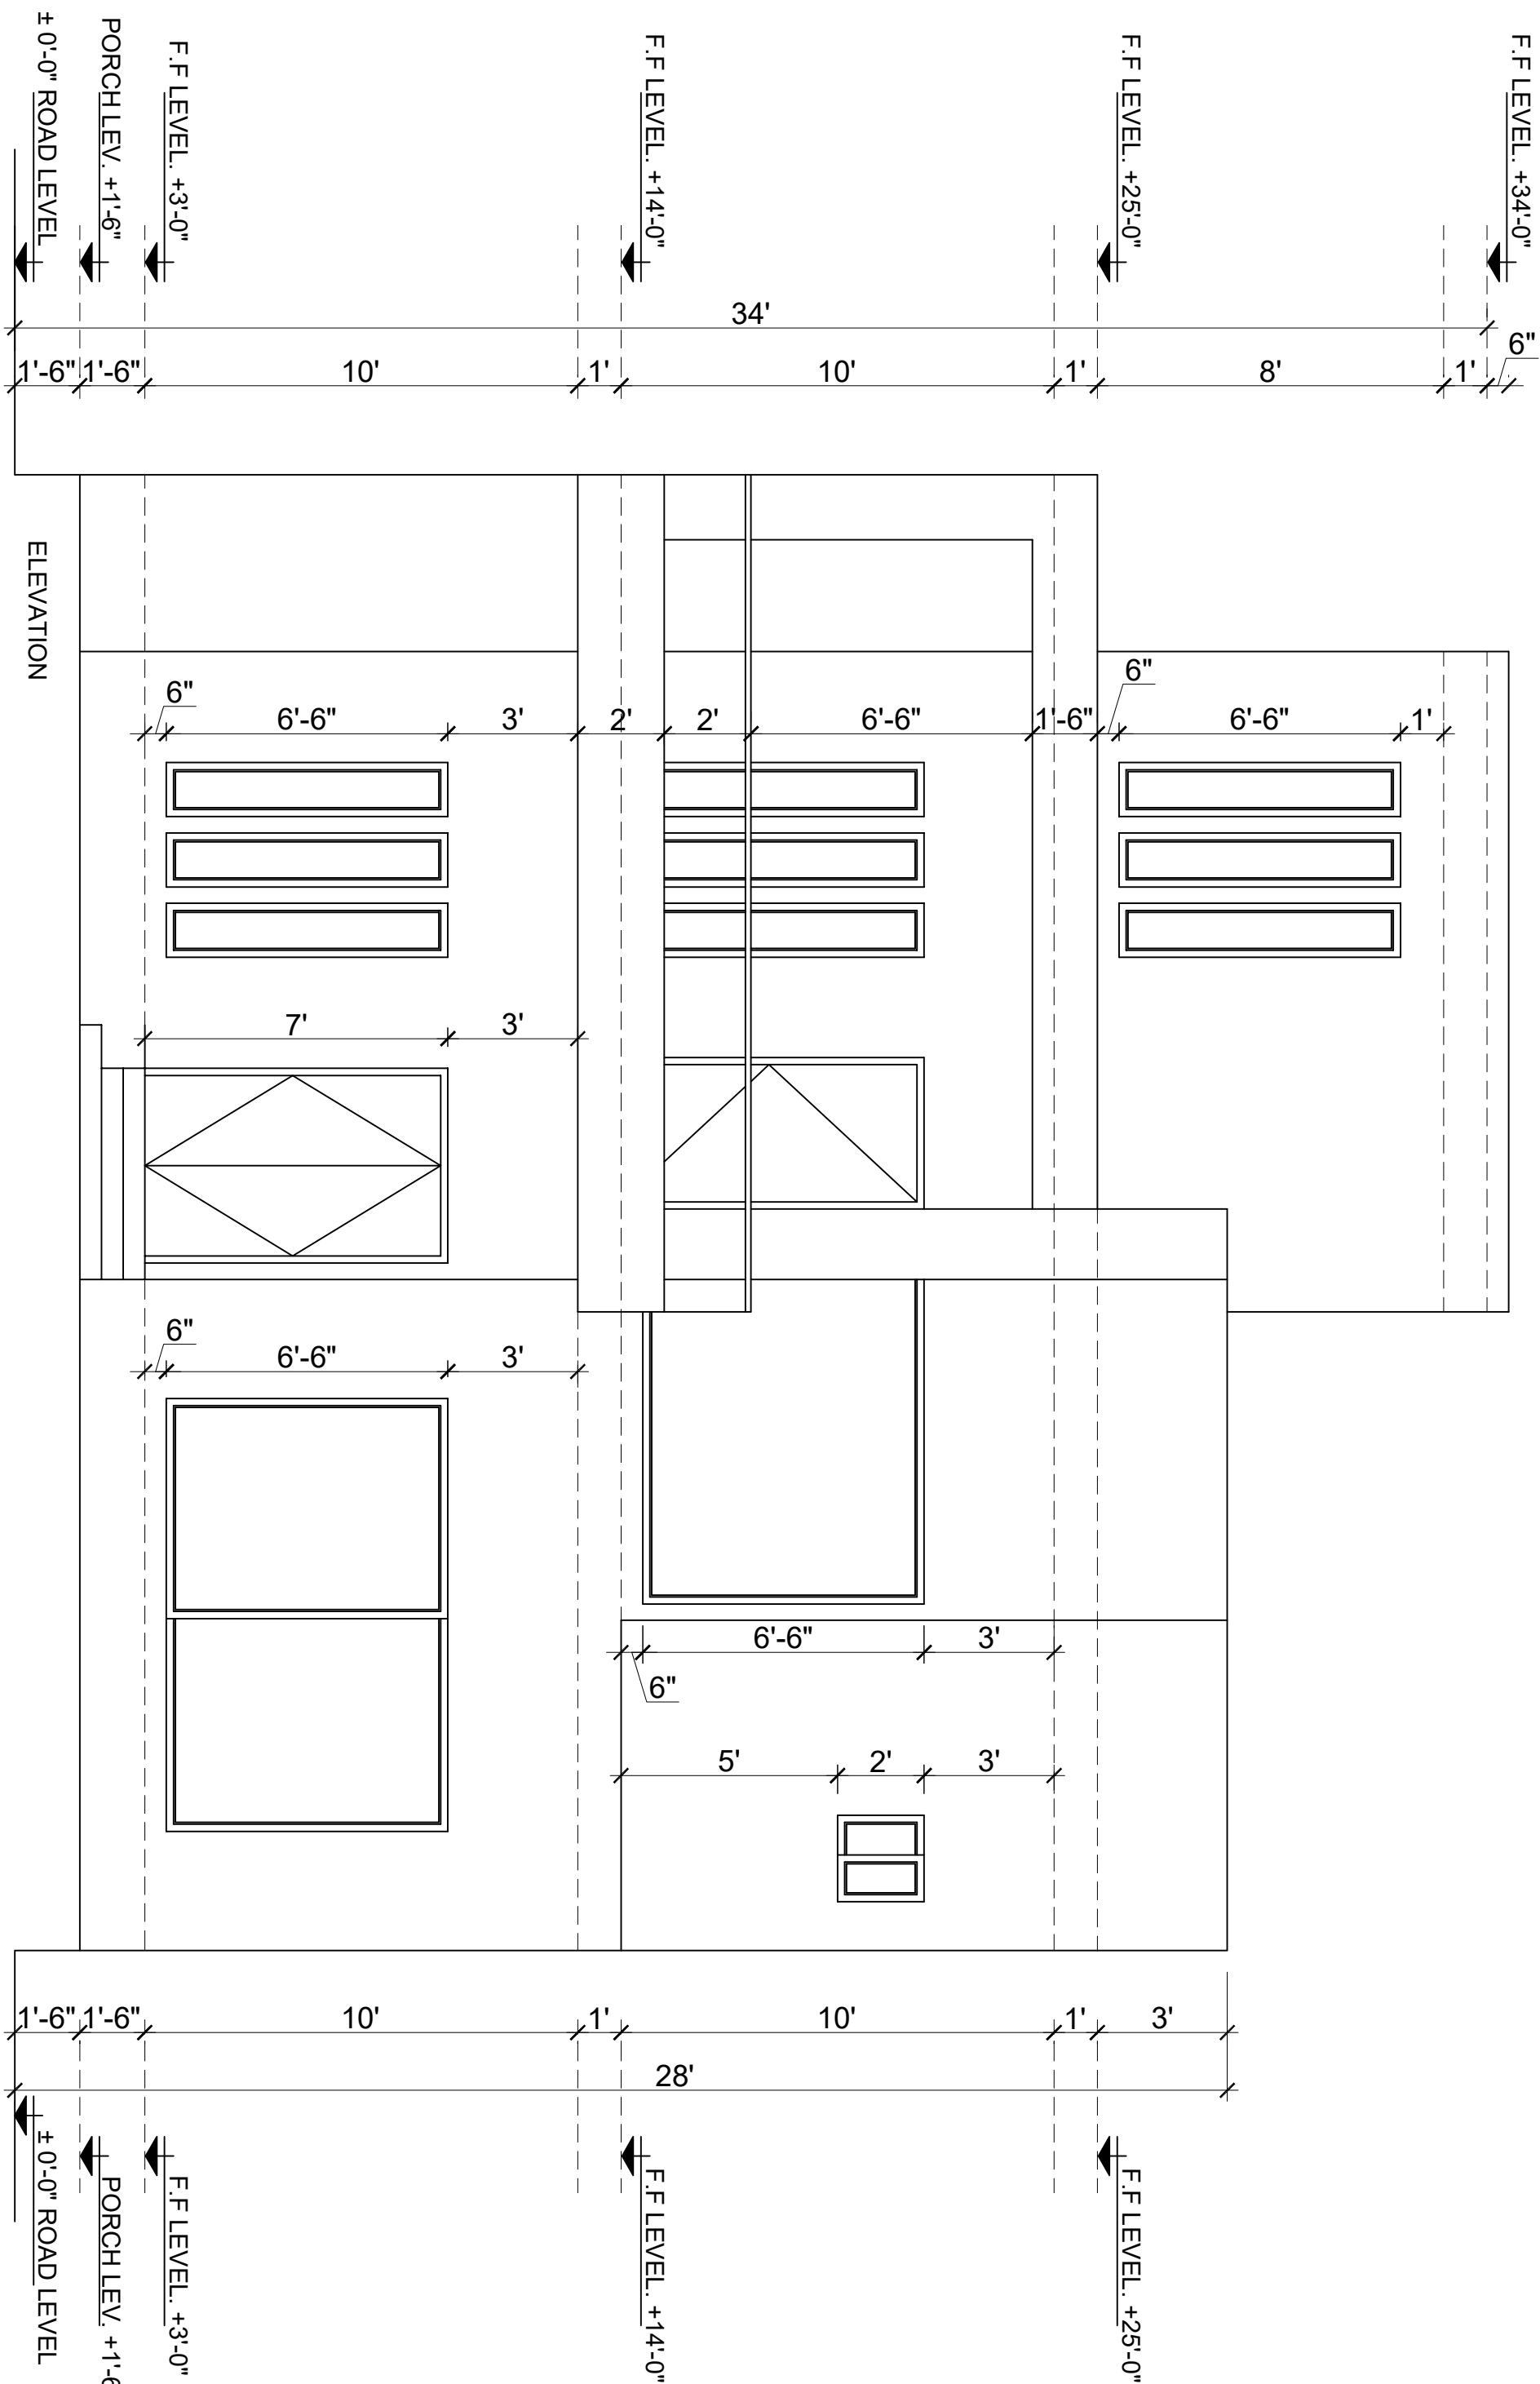


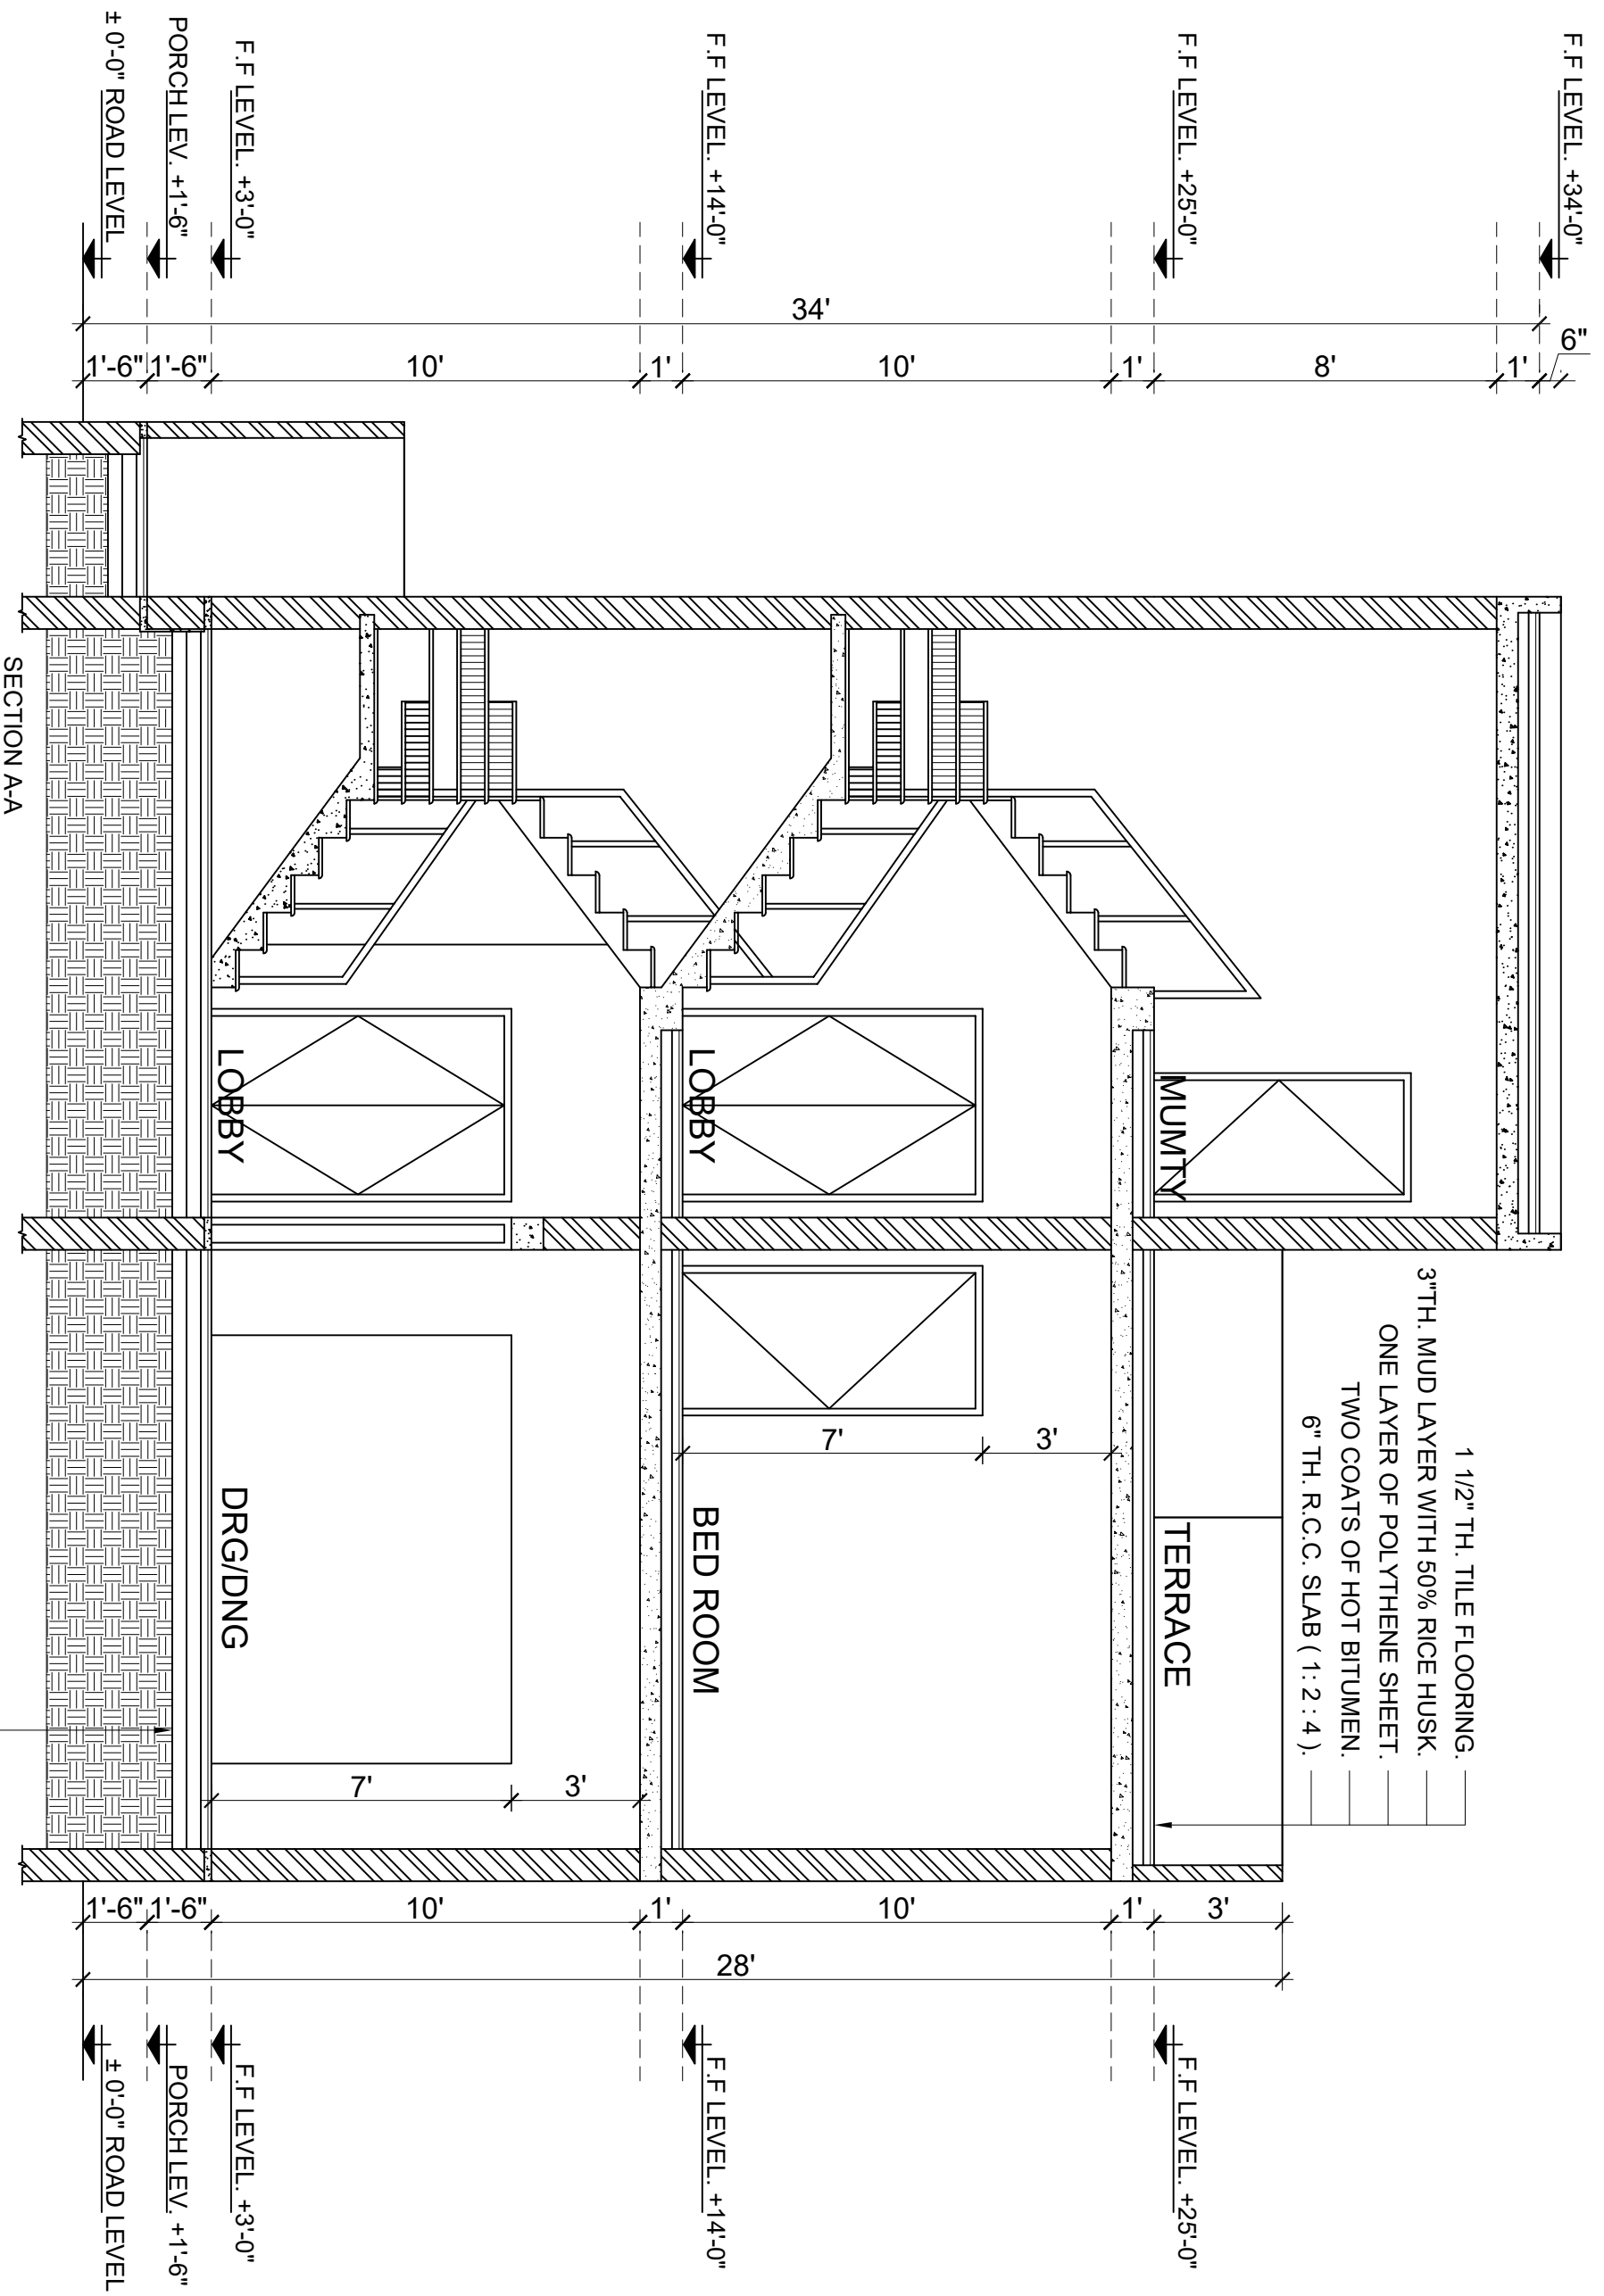


- 1 1/2" TH. TILE FLOORING.
- 3"TH. MUD LAYER WITH 50% RICE HUSK.
- ONE LAYER OF POLYTHENE SHEET.
- TWO COATS OF HOT BITUMEN.
- 6" TH. R.C.C. SLAB (1 : 2 : 4).

- 1/2"TH. TERRAZZO FLOORING.
- 1 1/2"TH. CEM. CONC. (1 : 2 : 4).
- 4" TH. HARDCORE
- 4" TH. SAND FILLING
- COMPACTED EARTH.

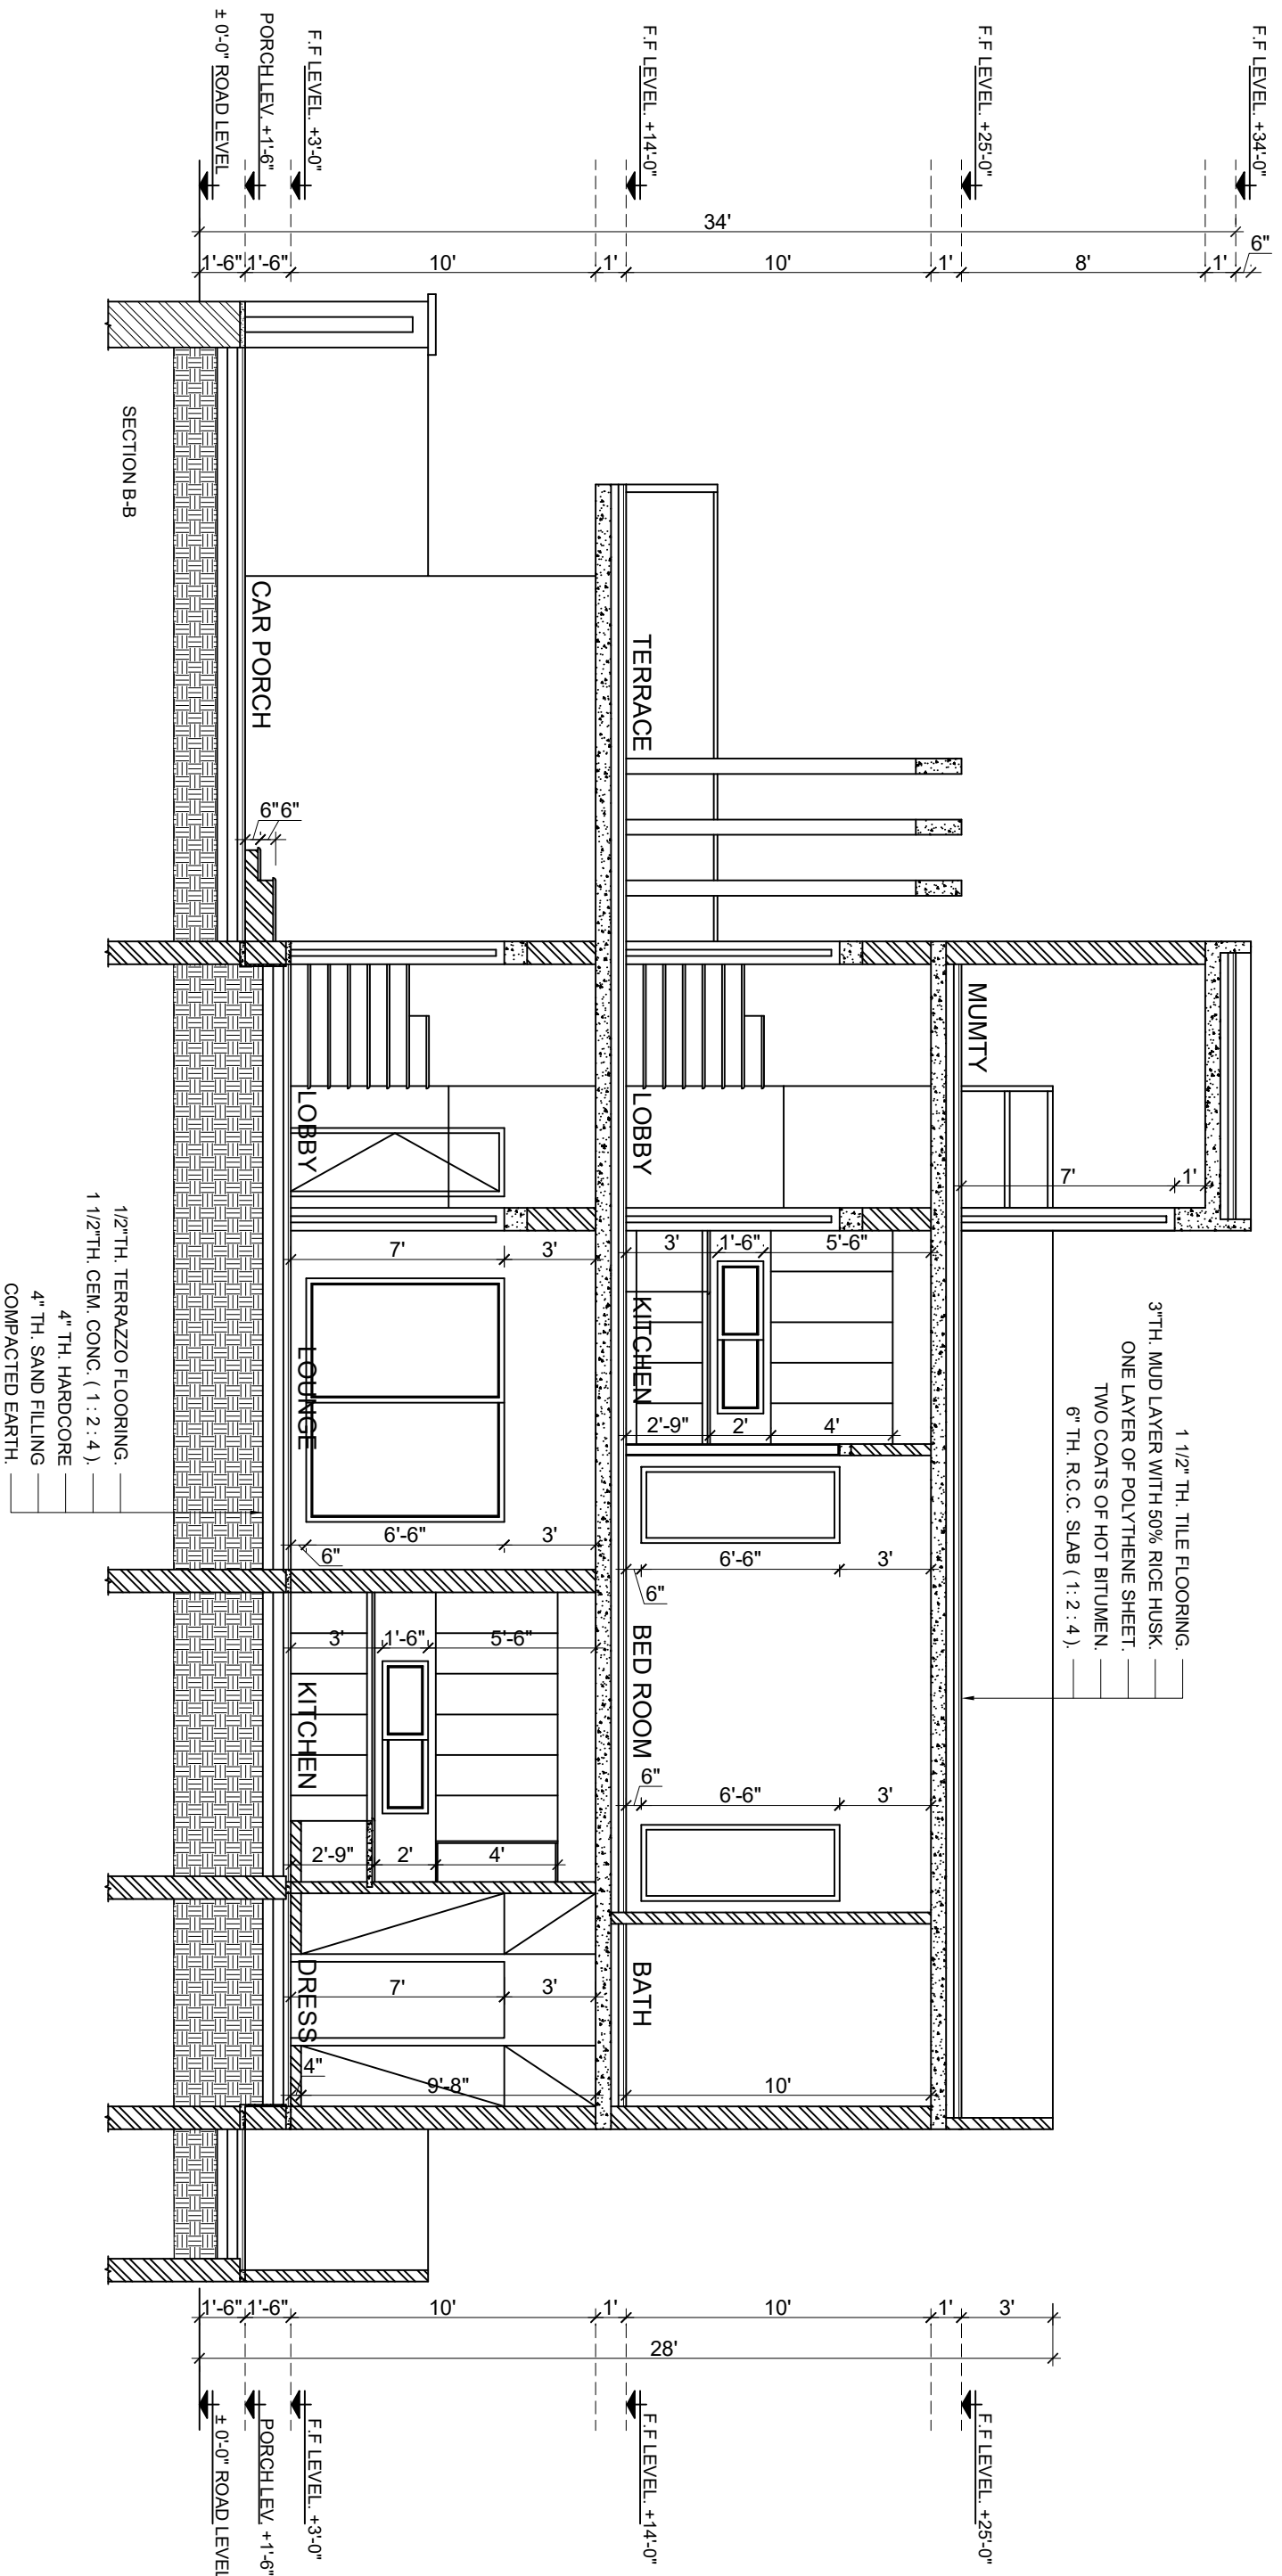


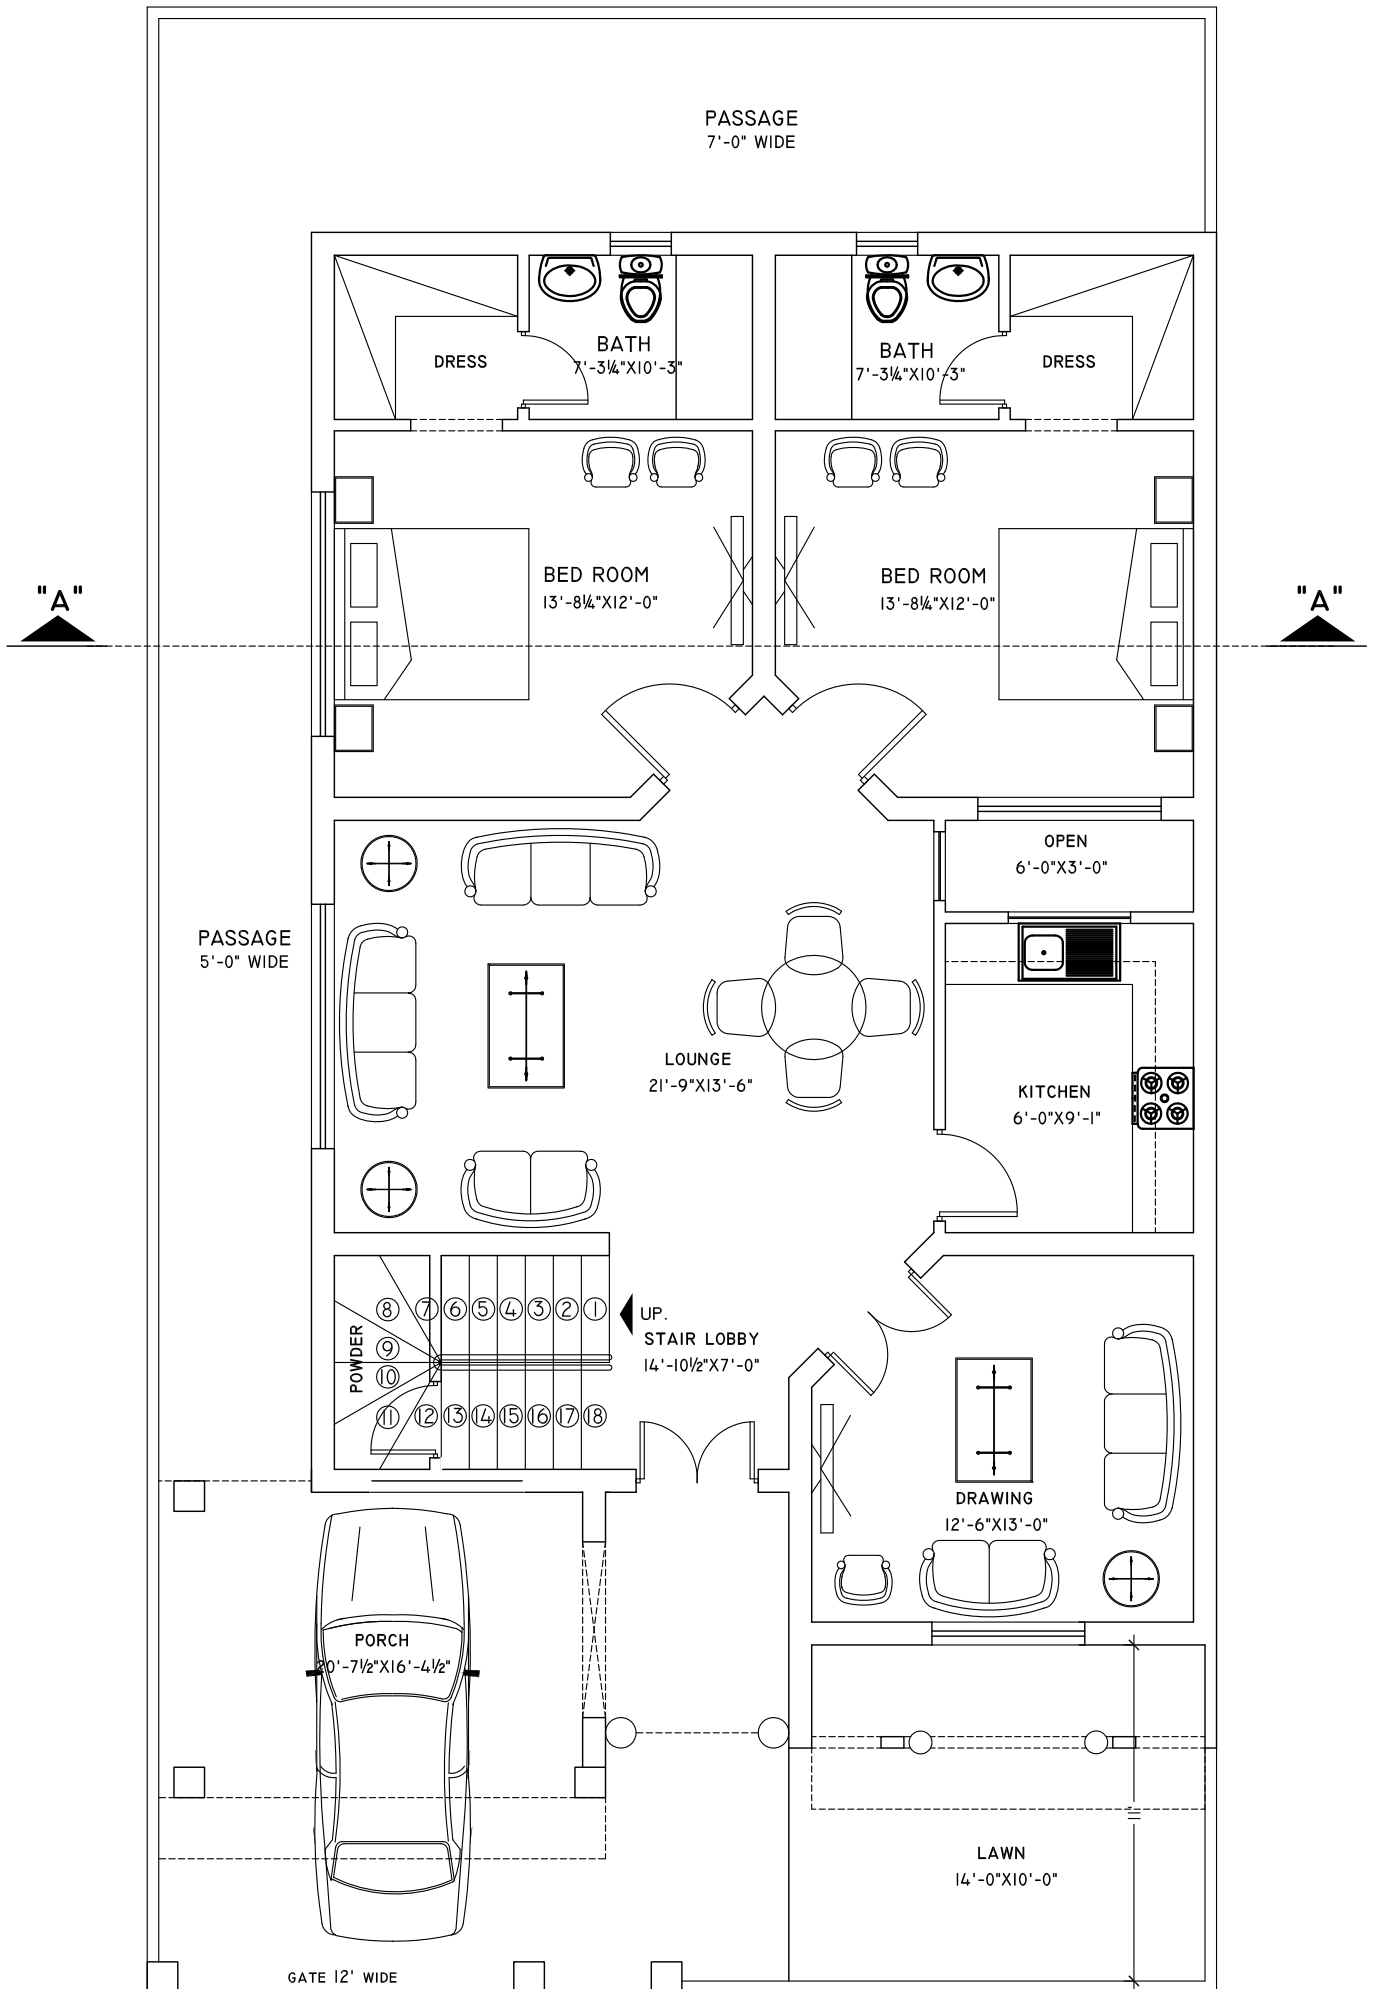

GROUND FLOOR PLAN

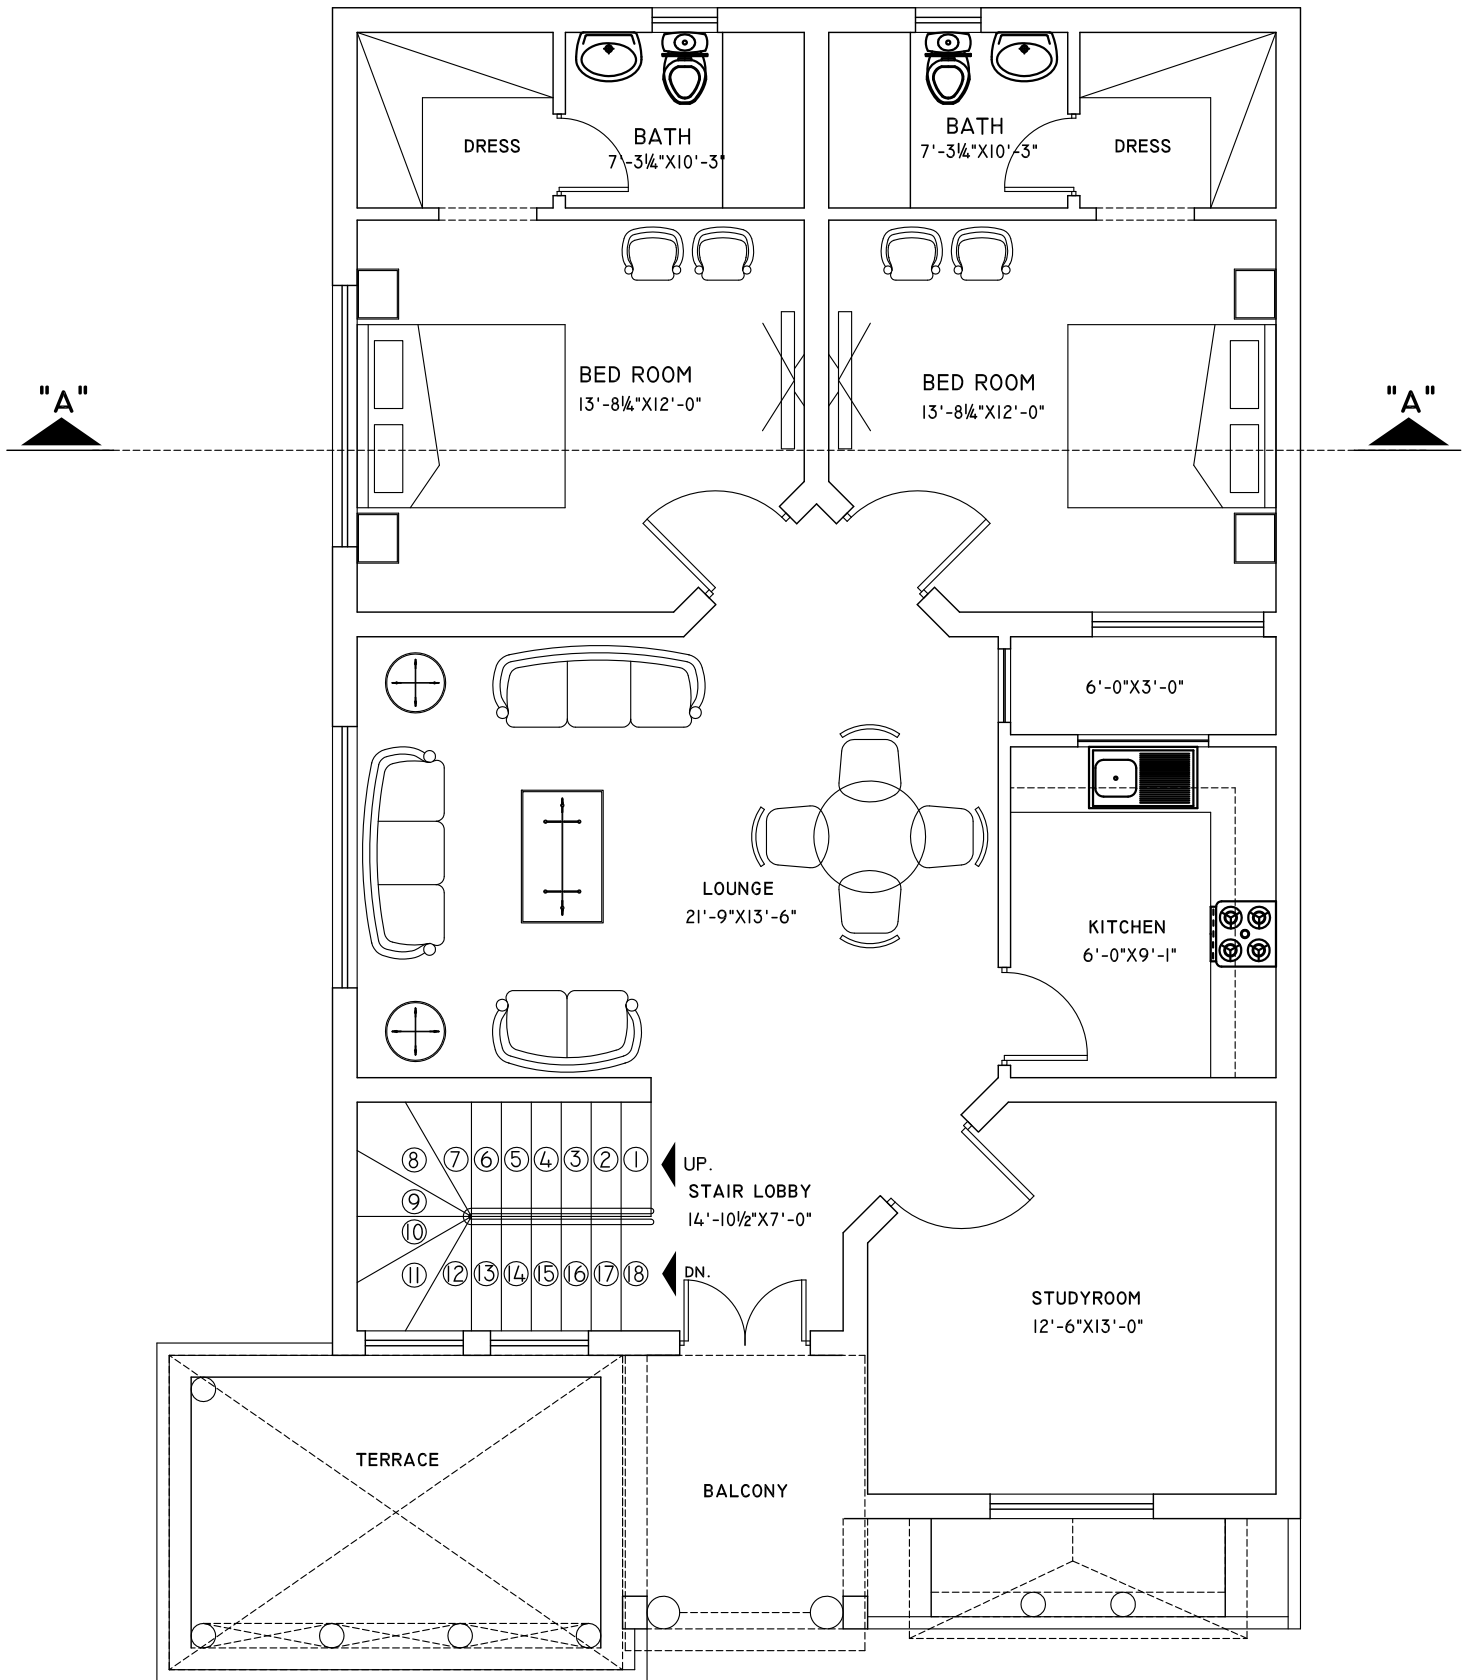


FIRST FLOOR PLAN

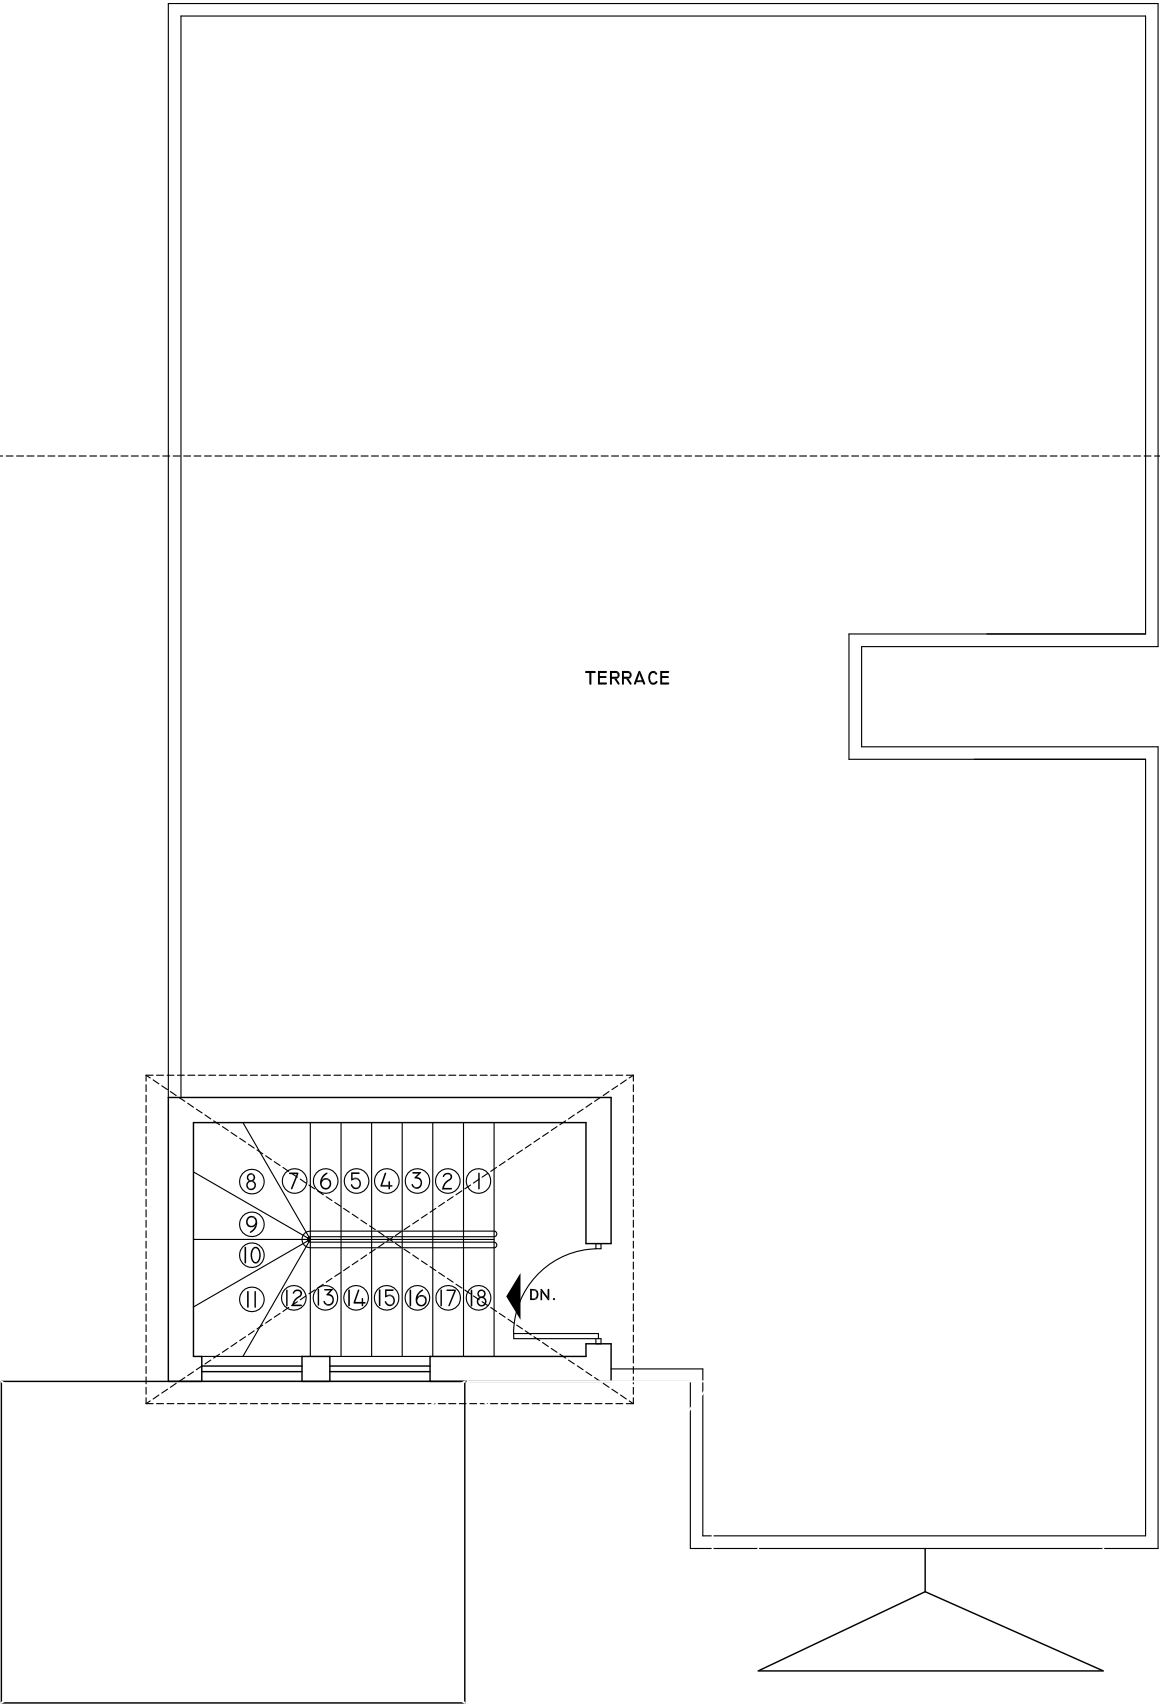


TOP ROOF PLAN


FFL=+1'-6"
PL=+0'-6"
RL=0+0

ELEVATION

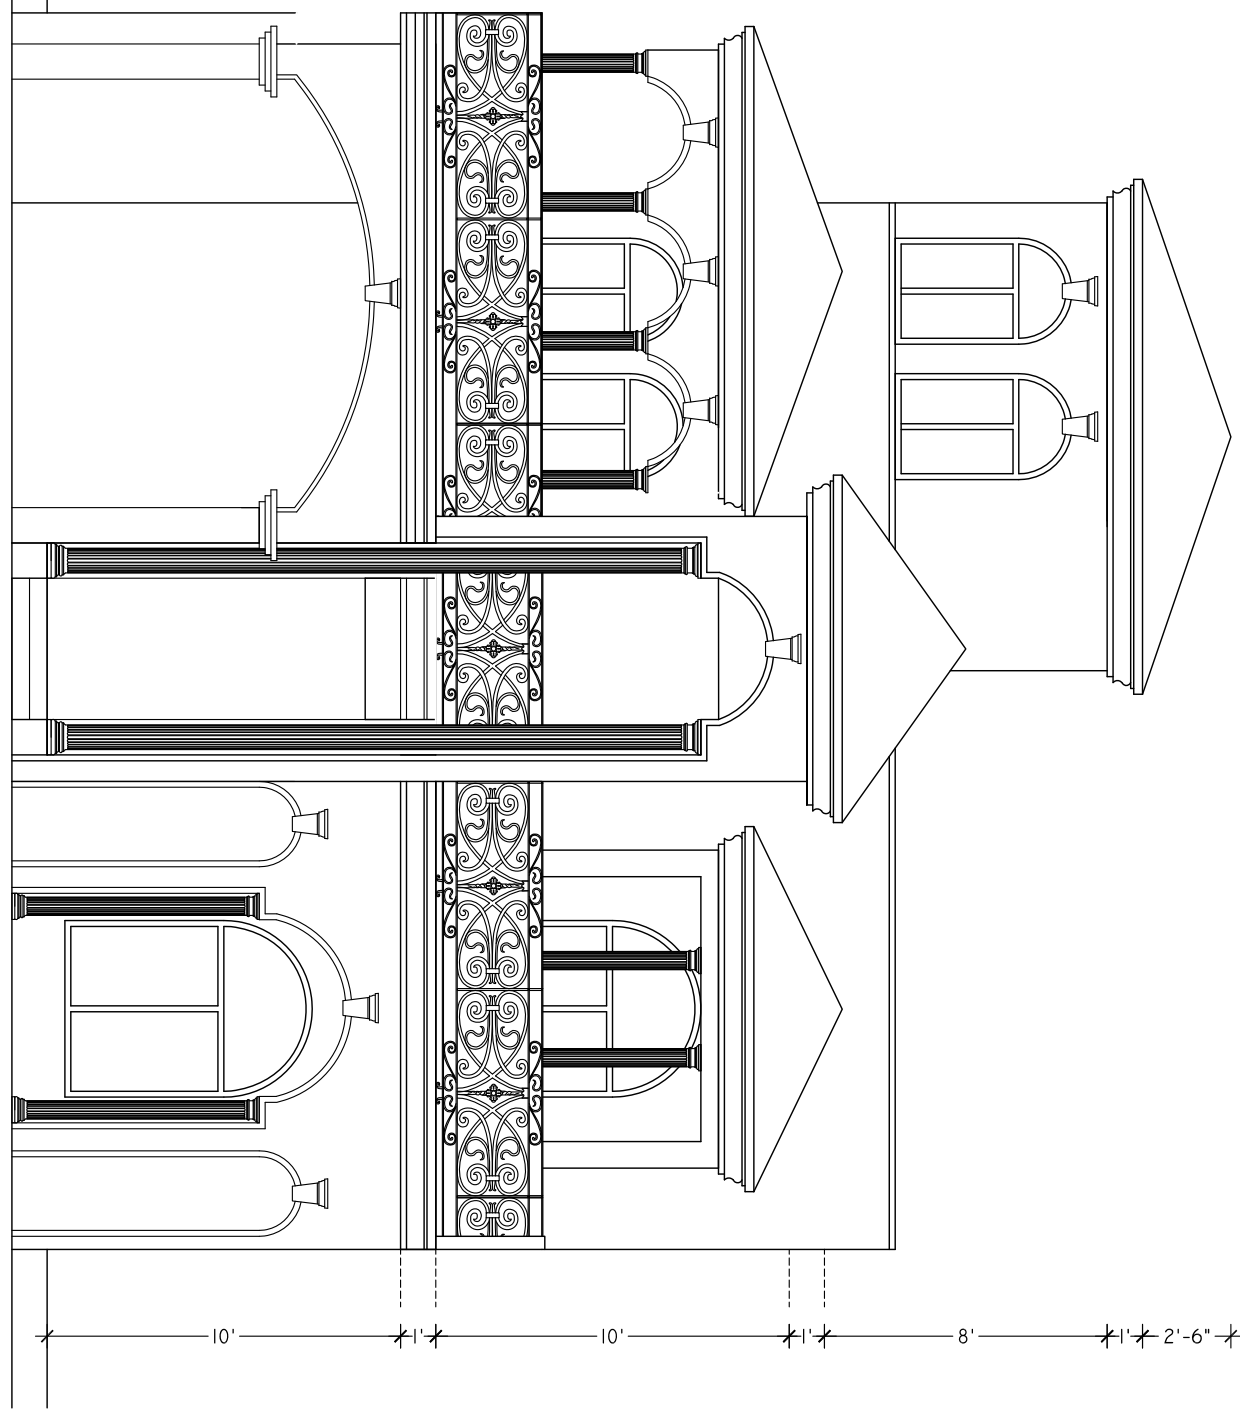


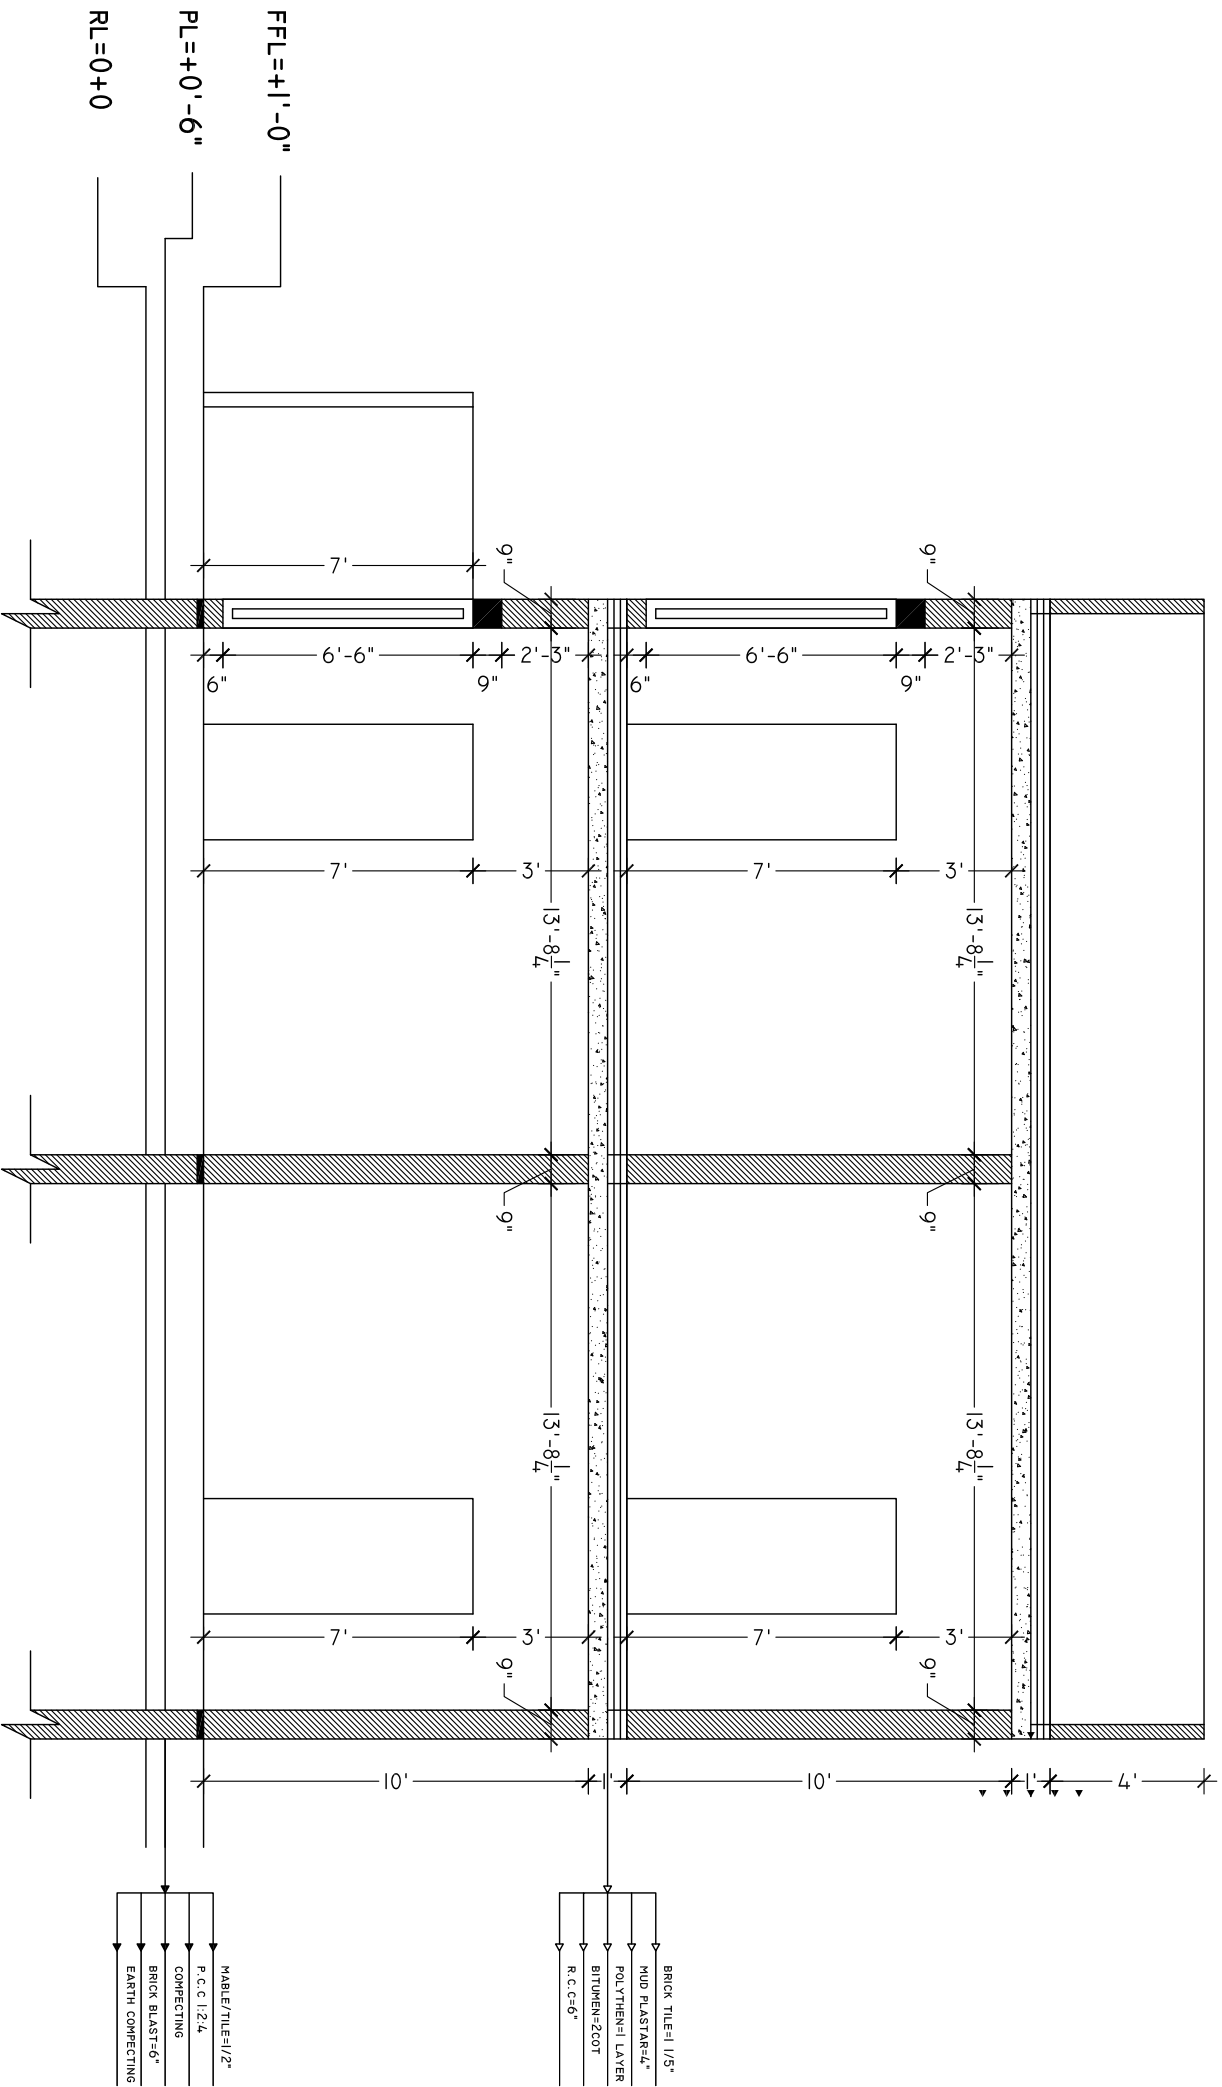


SECTION

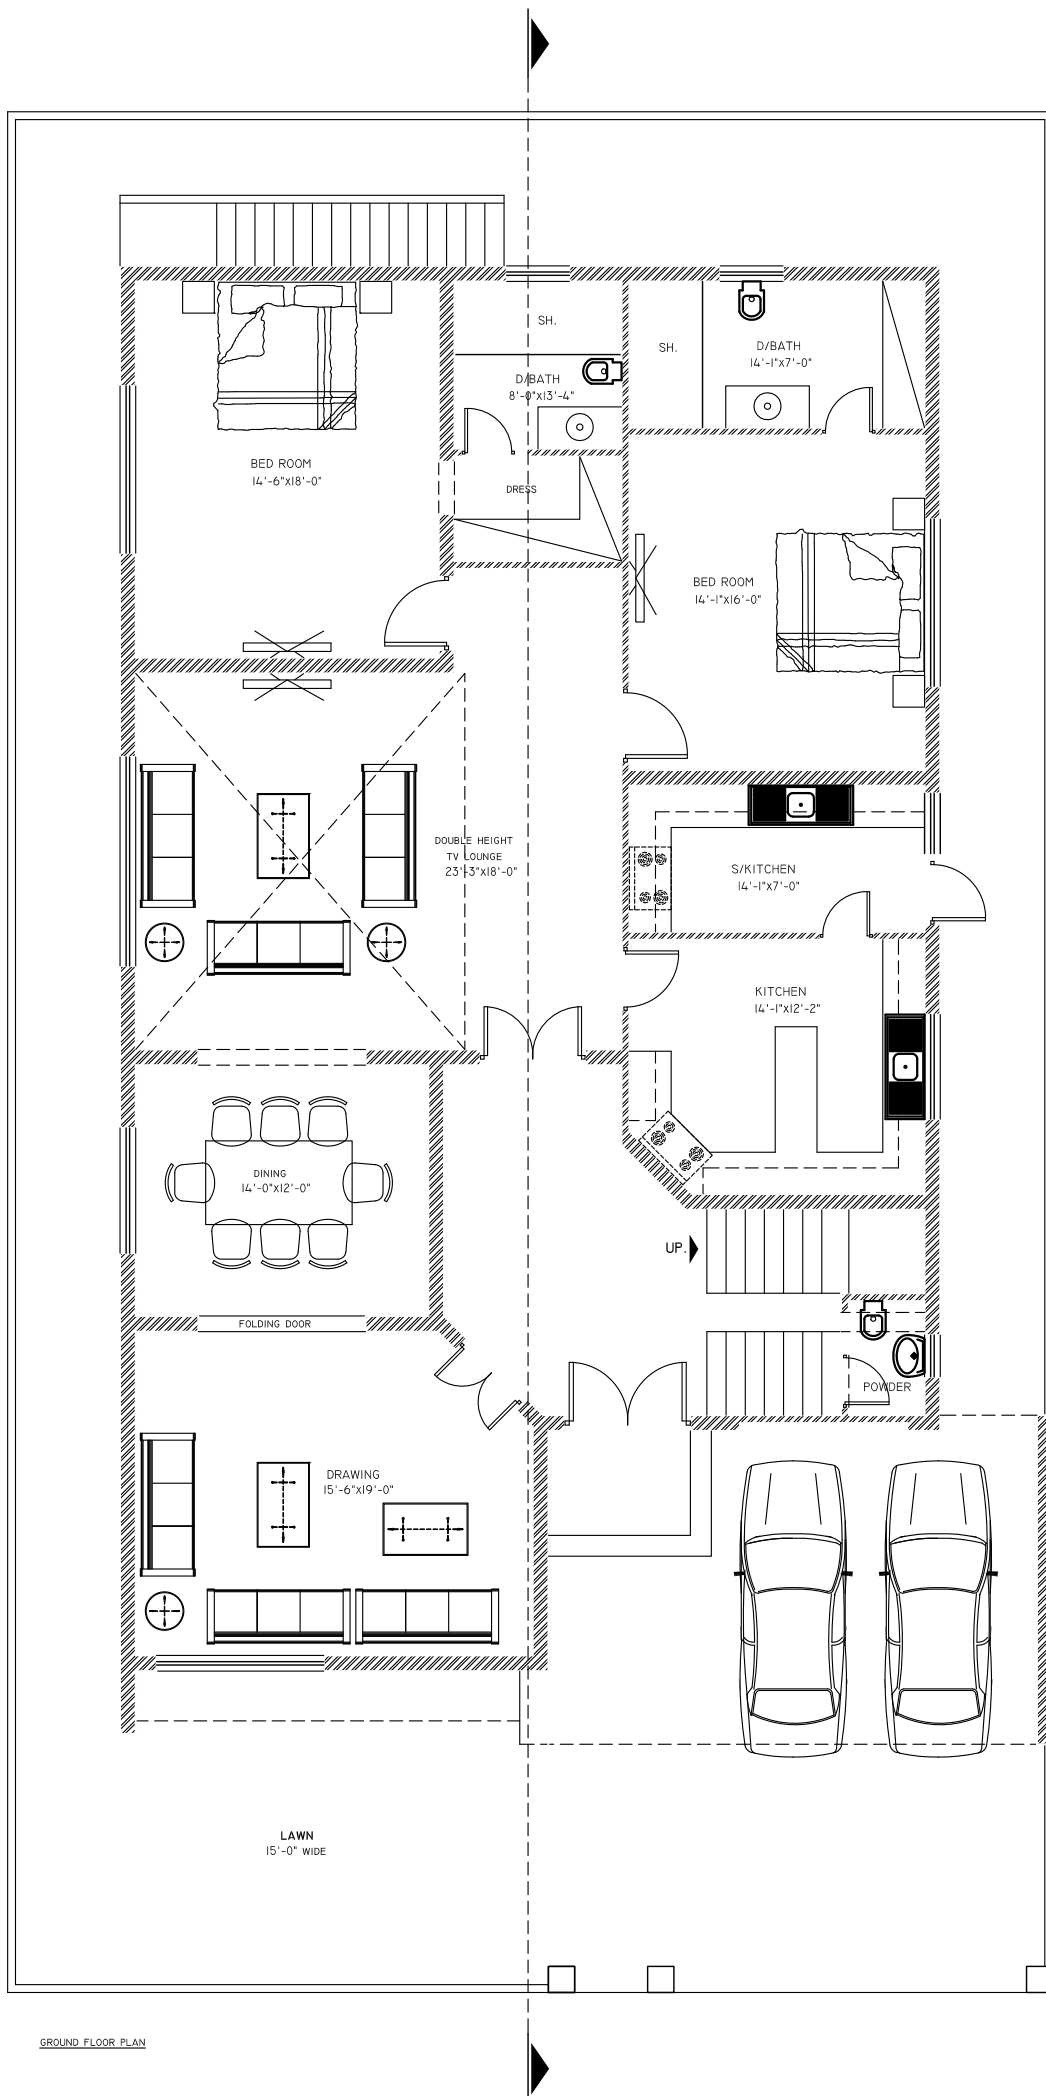


GROUND FLOOR PLAN

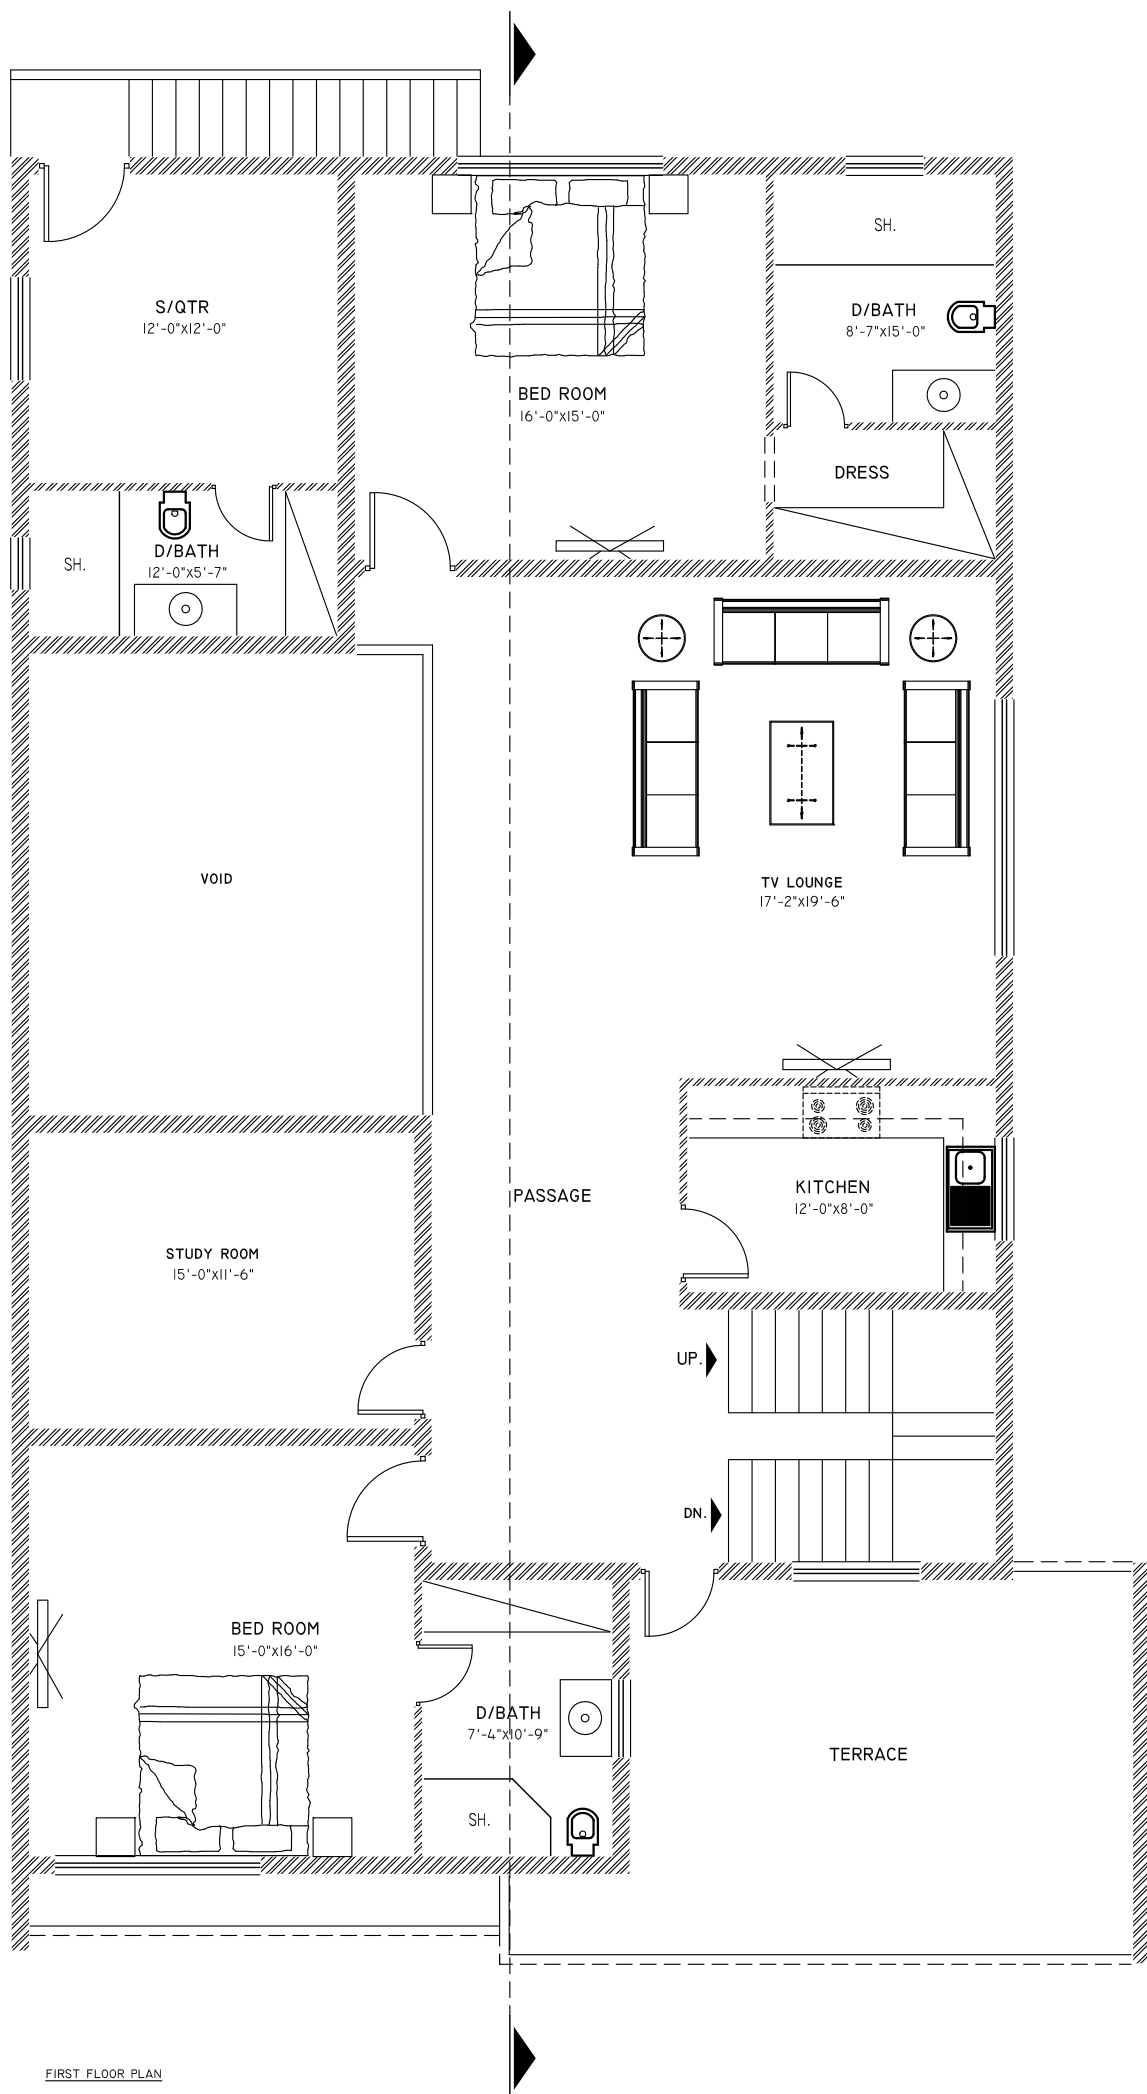

FIRST FLOOR PLAN

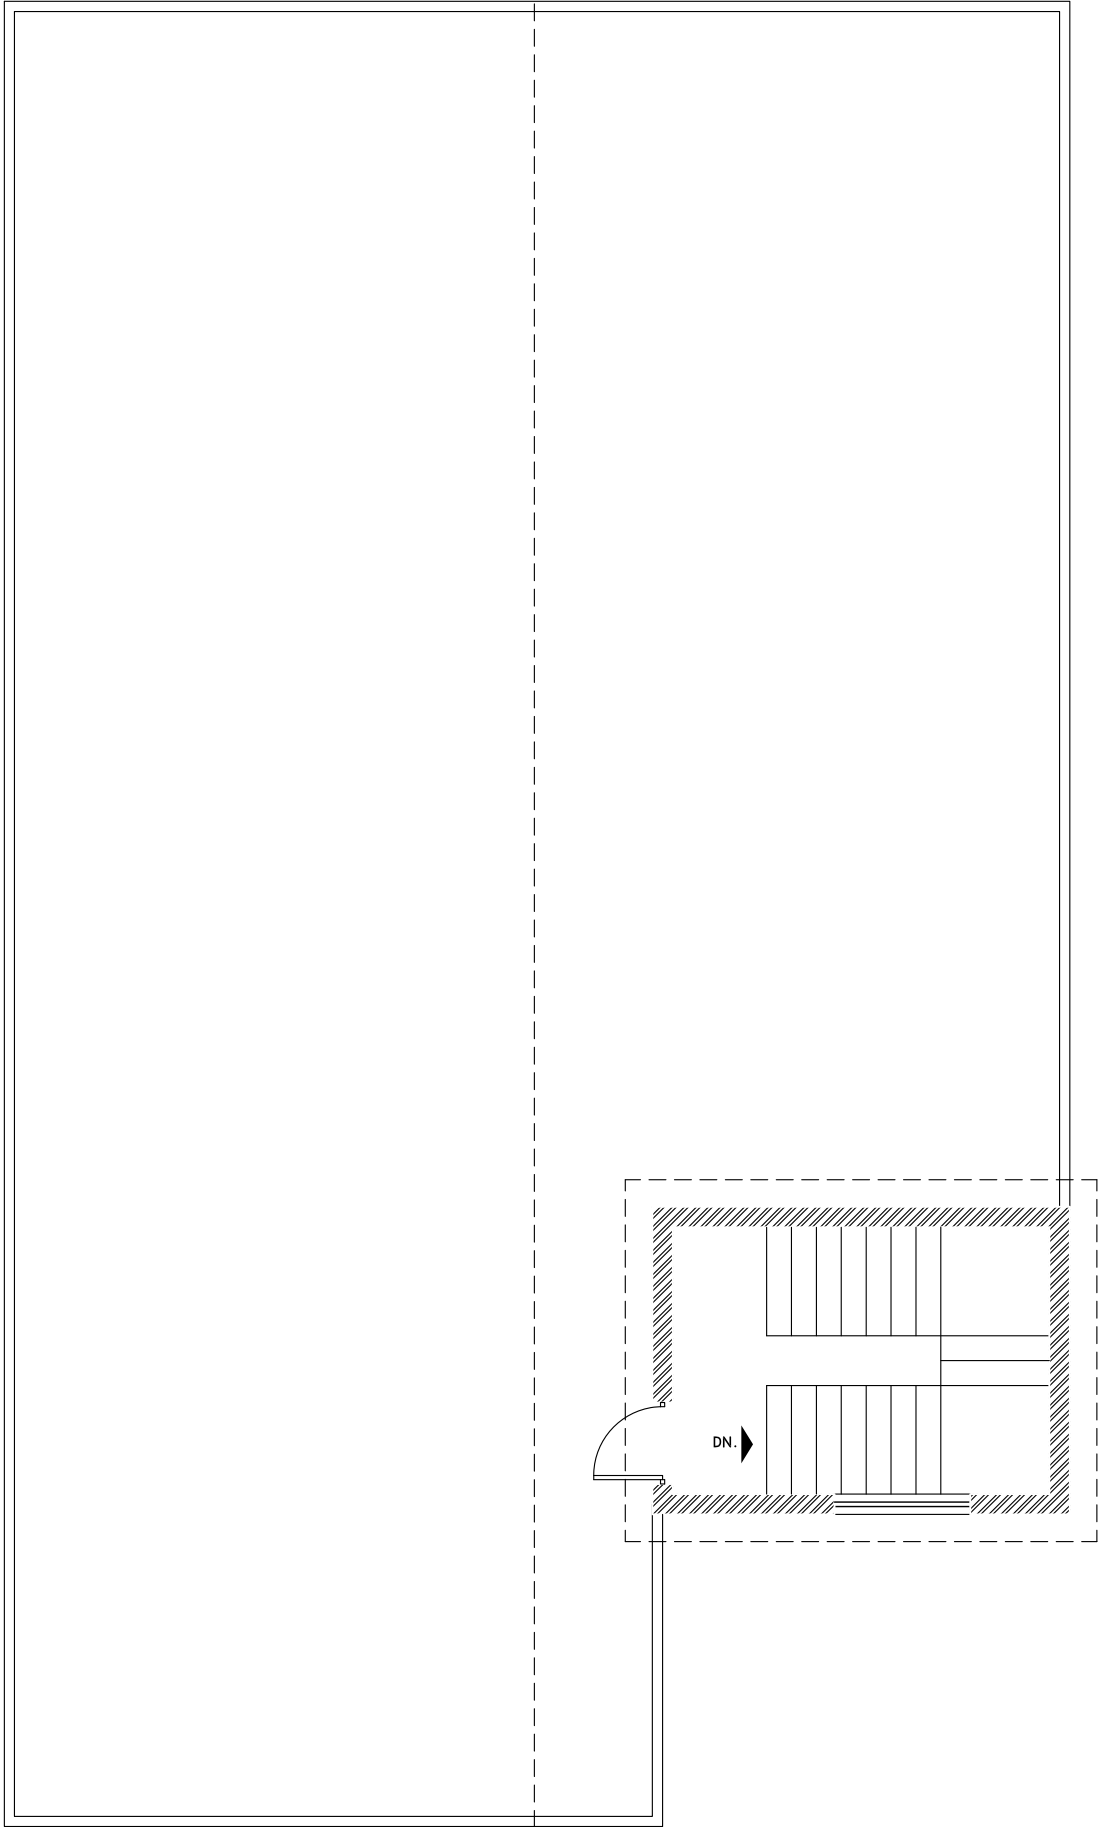



TOP ROOF PLAN

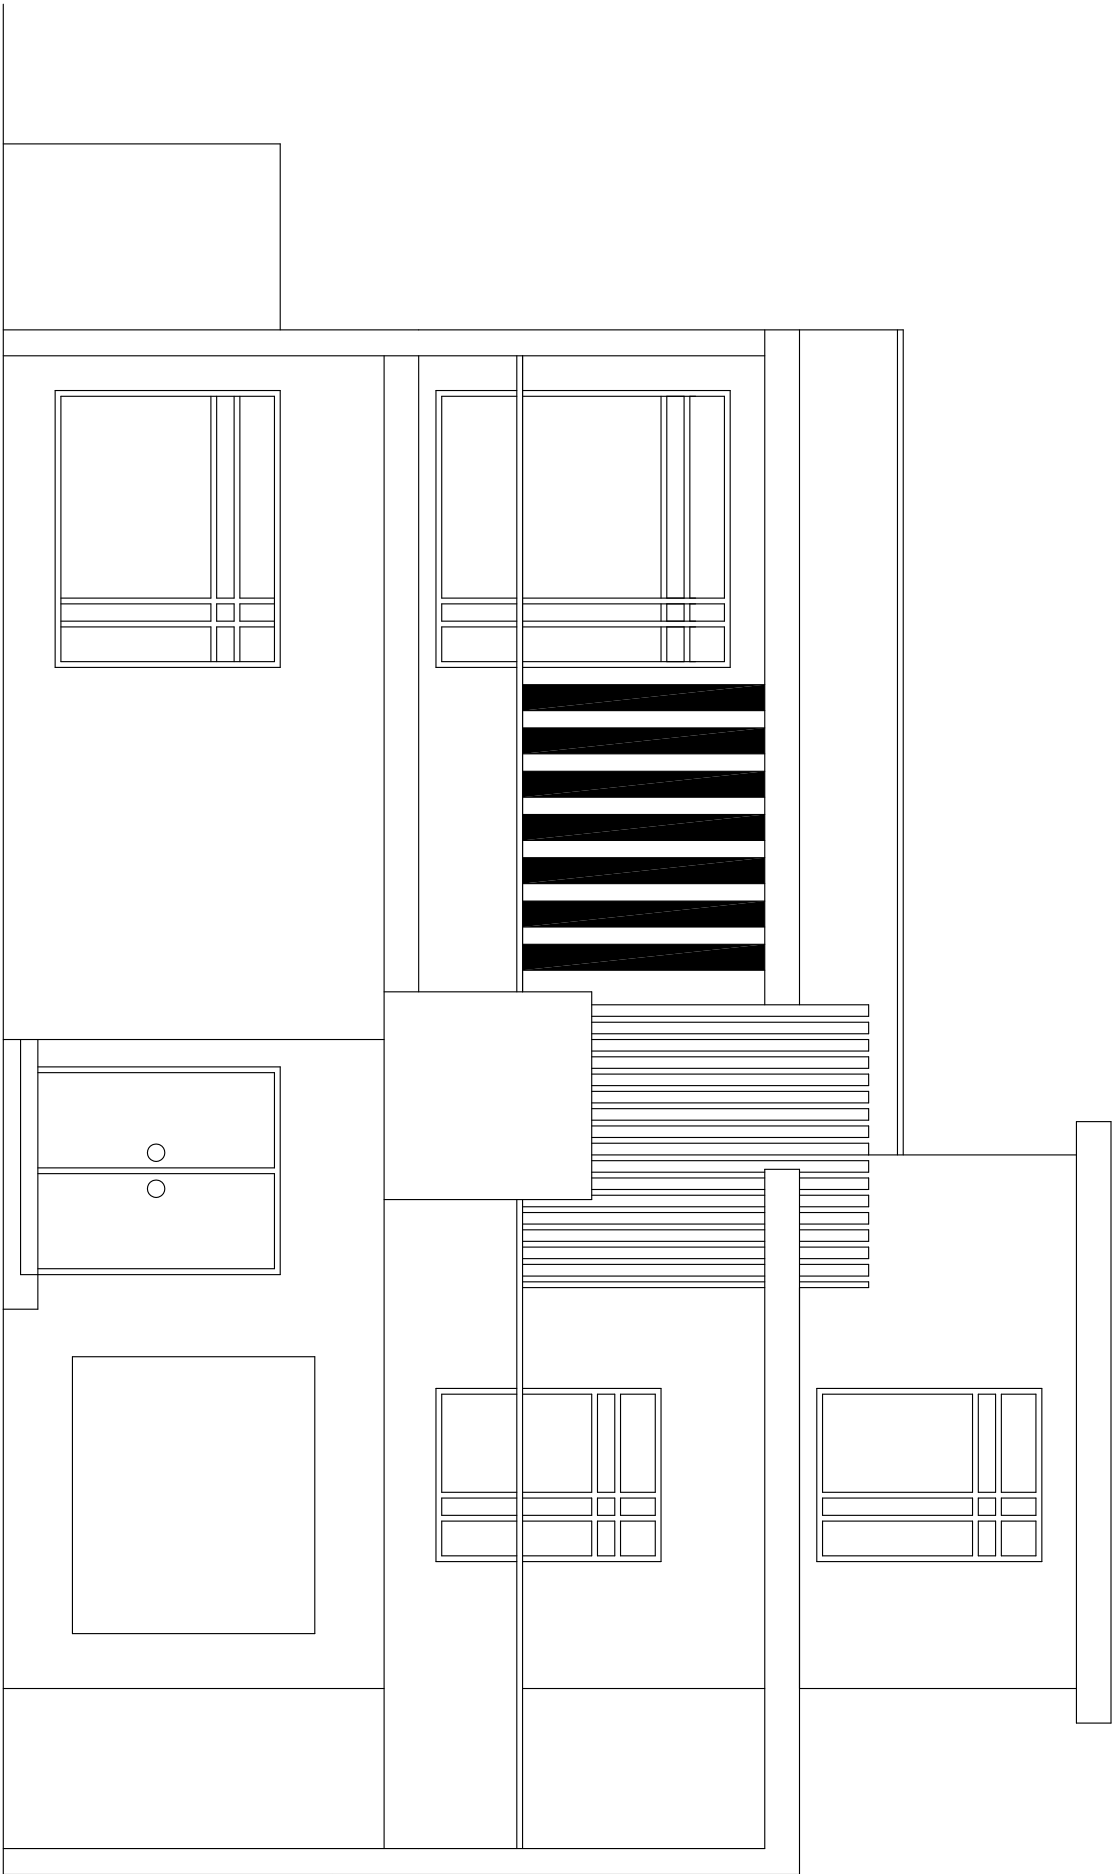


ELEVATION

FFL=+1'-0"
PL=+0'-6"
RL=0+0

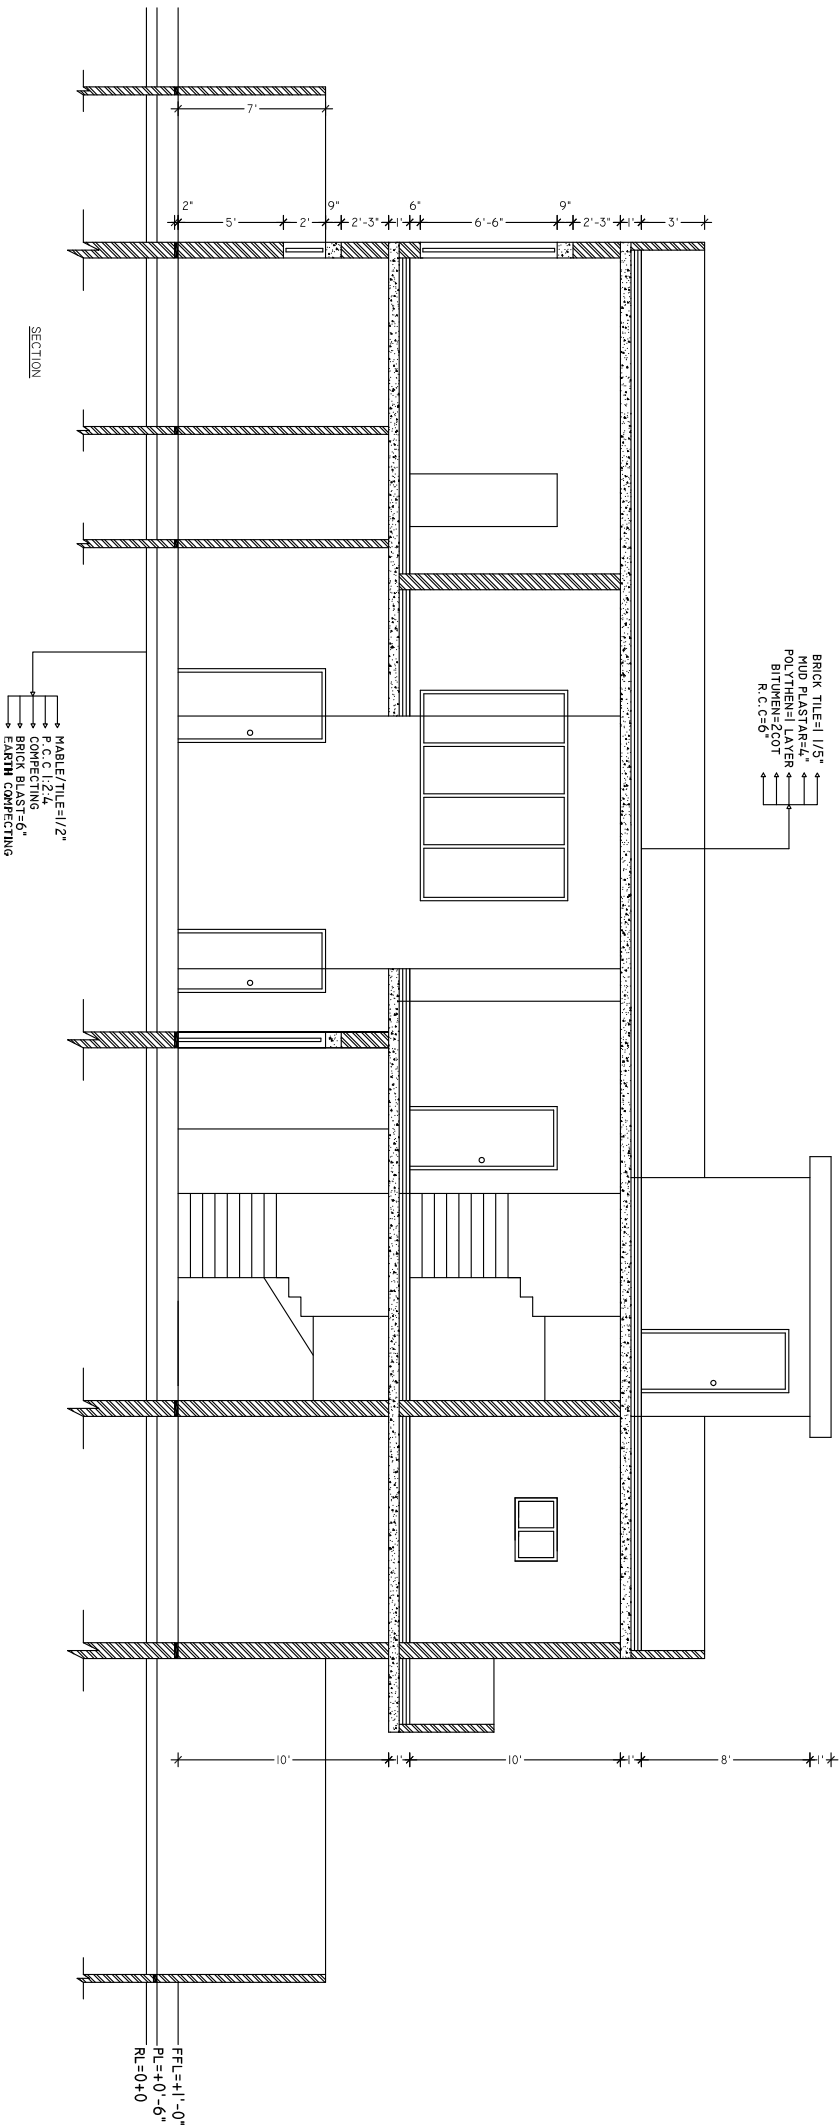

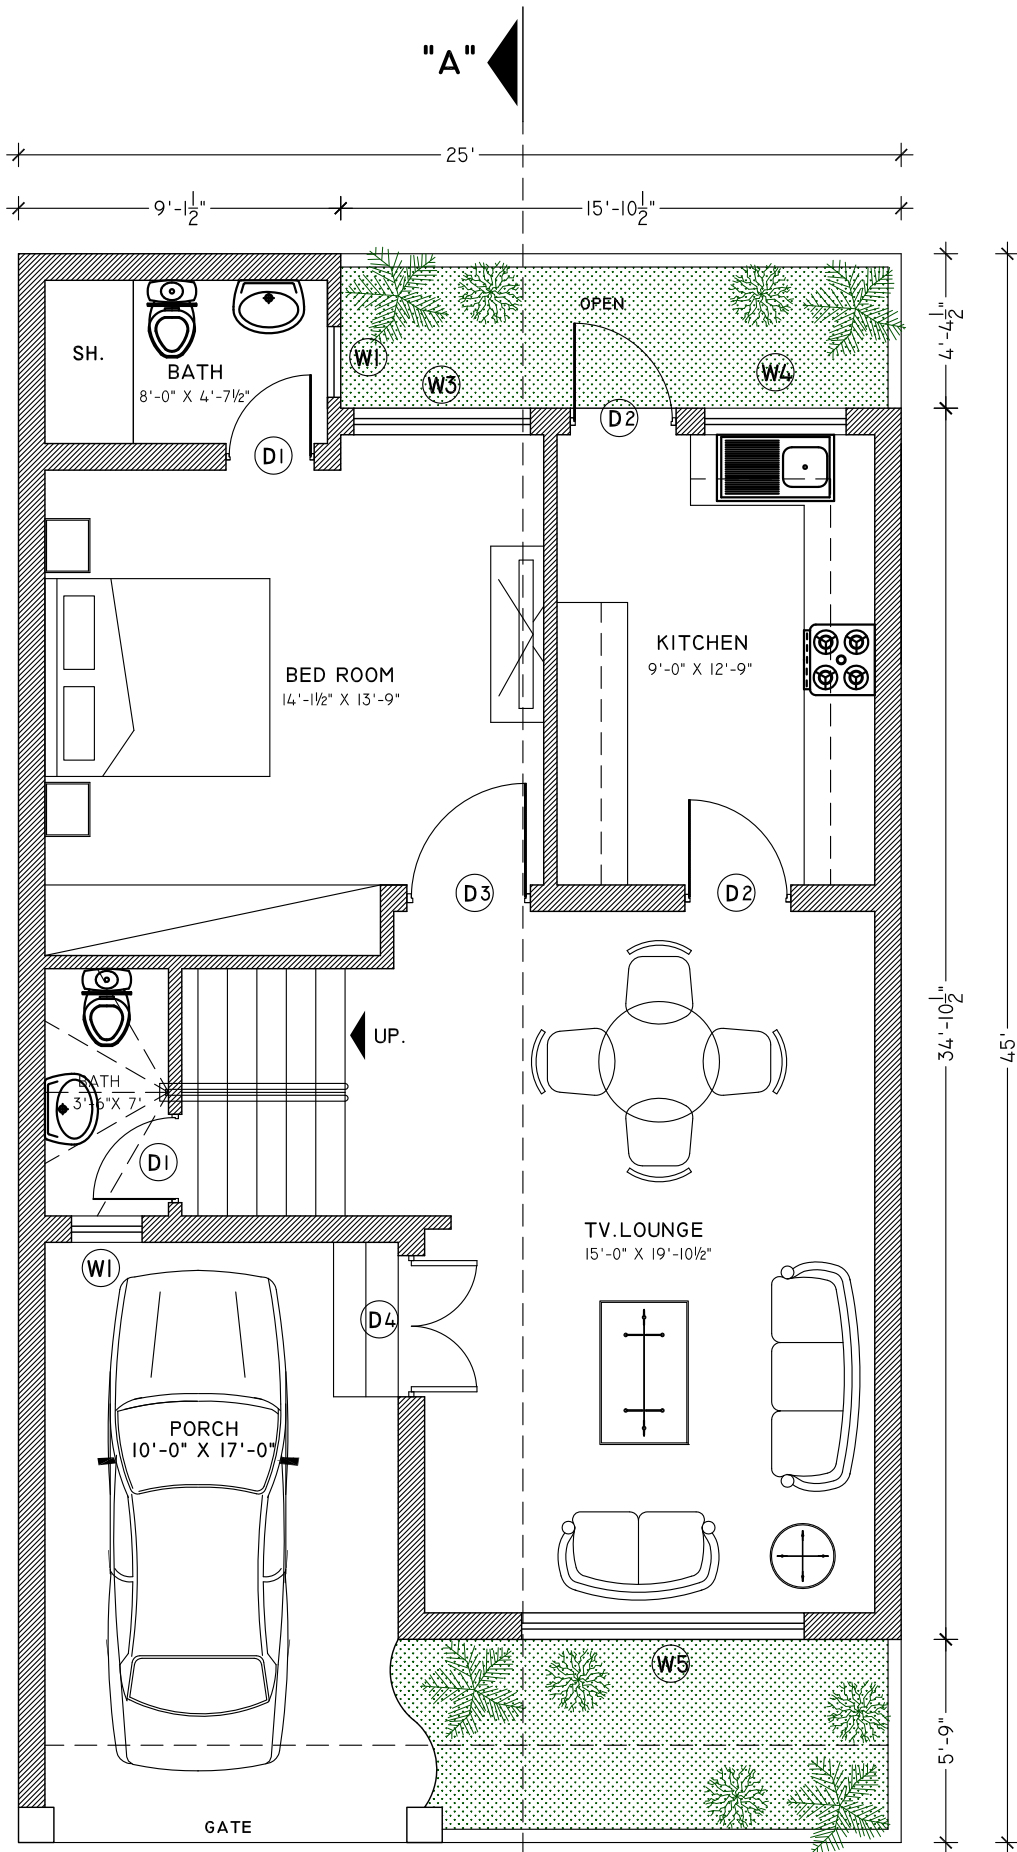


GROUND FLOOR PLAN

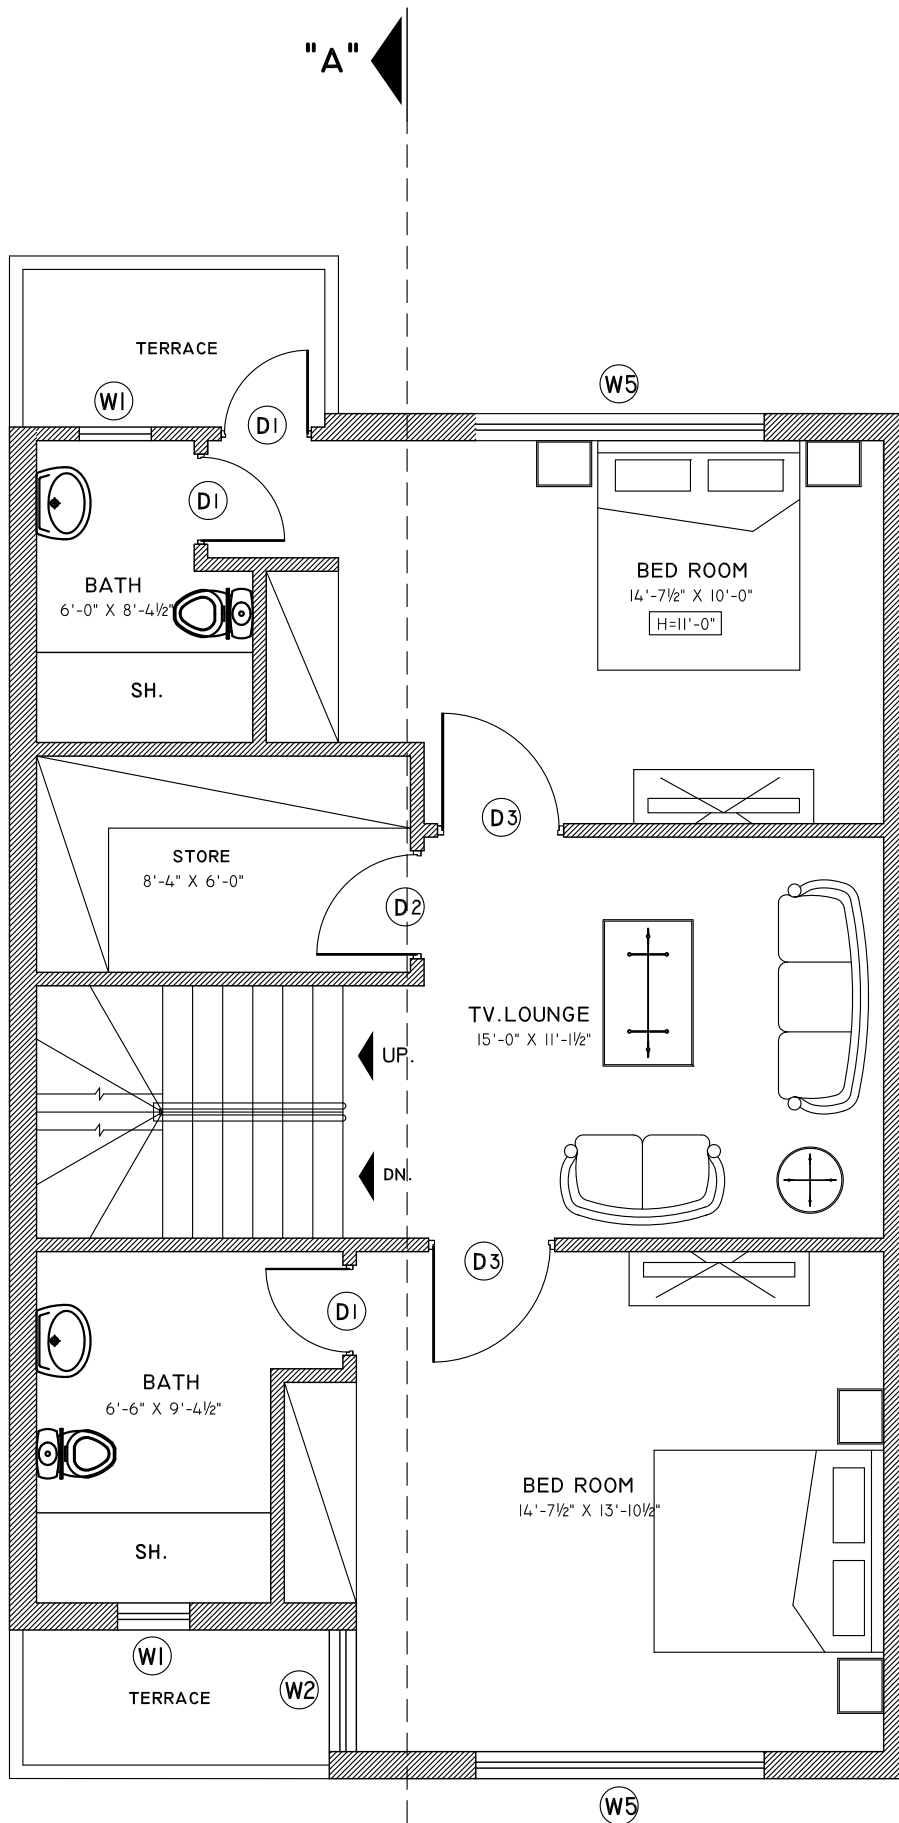

FIRST FLOOR PLAN

"A"

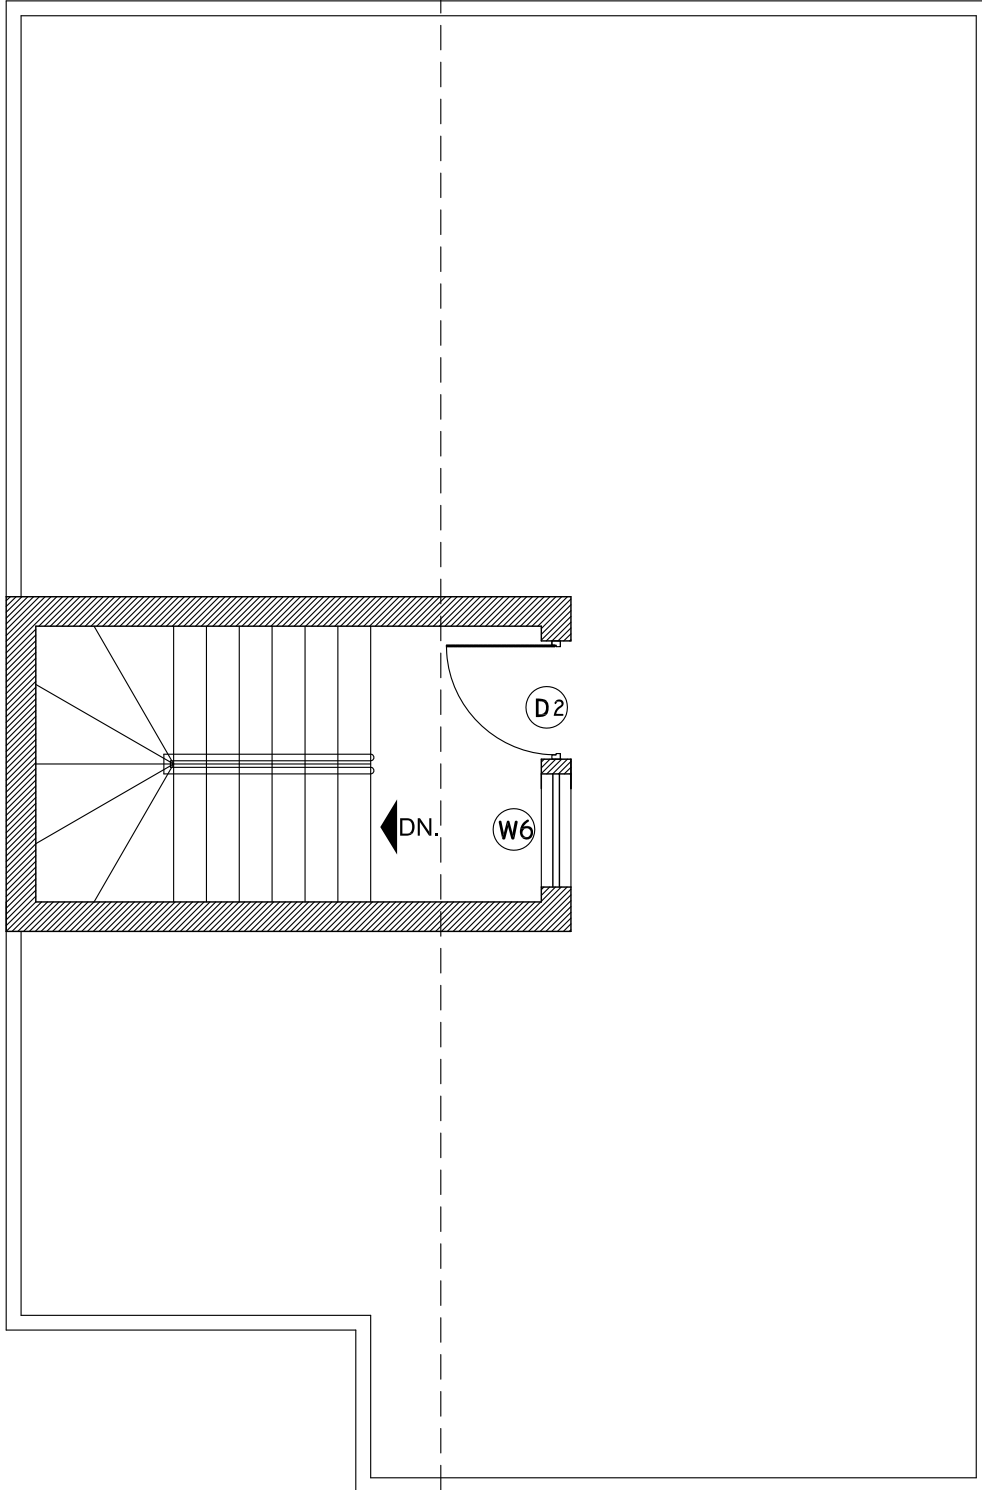


TOP ROOF PLAN

"A"




SCHEDULE OF DOORS & WINDOWS

TYPE	SIZE	SILL	DISCRIPTION
D1	2'-6"x7'-0"	0'-0"	WOODEN FRAME
D2	3'-0"x7'-0"	0'-0"	WOODEN FRAME
D3	3'-6"x7'-0"	0'-0"	WOODEN FRAME
D4	4'-0"x7'-0"	0'-0"	WOODEN FRAME
W1	2'-0"x2'-0"	5'-0"	ALUMINIUM+GLASS
W2	3'-4"x7'-0"	0'-6"	ALUMINIUM+GLASS
W3	5'-0"x6'-6"	0'-6"	ALUMINIUM+GLASS
W4	4'-0"x4'-0"	3'-0"	ALUMINIUM+GLASS
W5	8'-0"x6'-6"	0'-6"	ALUMINIUM+GLASS
W6	2'-10"x3'-0"	2'-6"	ALUMINIUM+GLASS

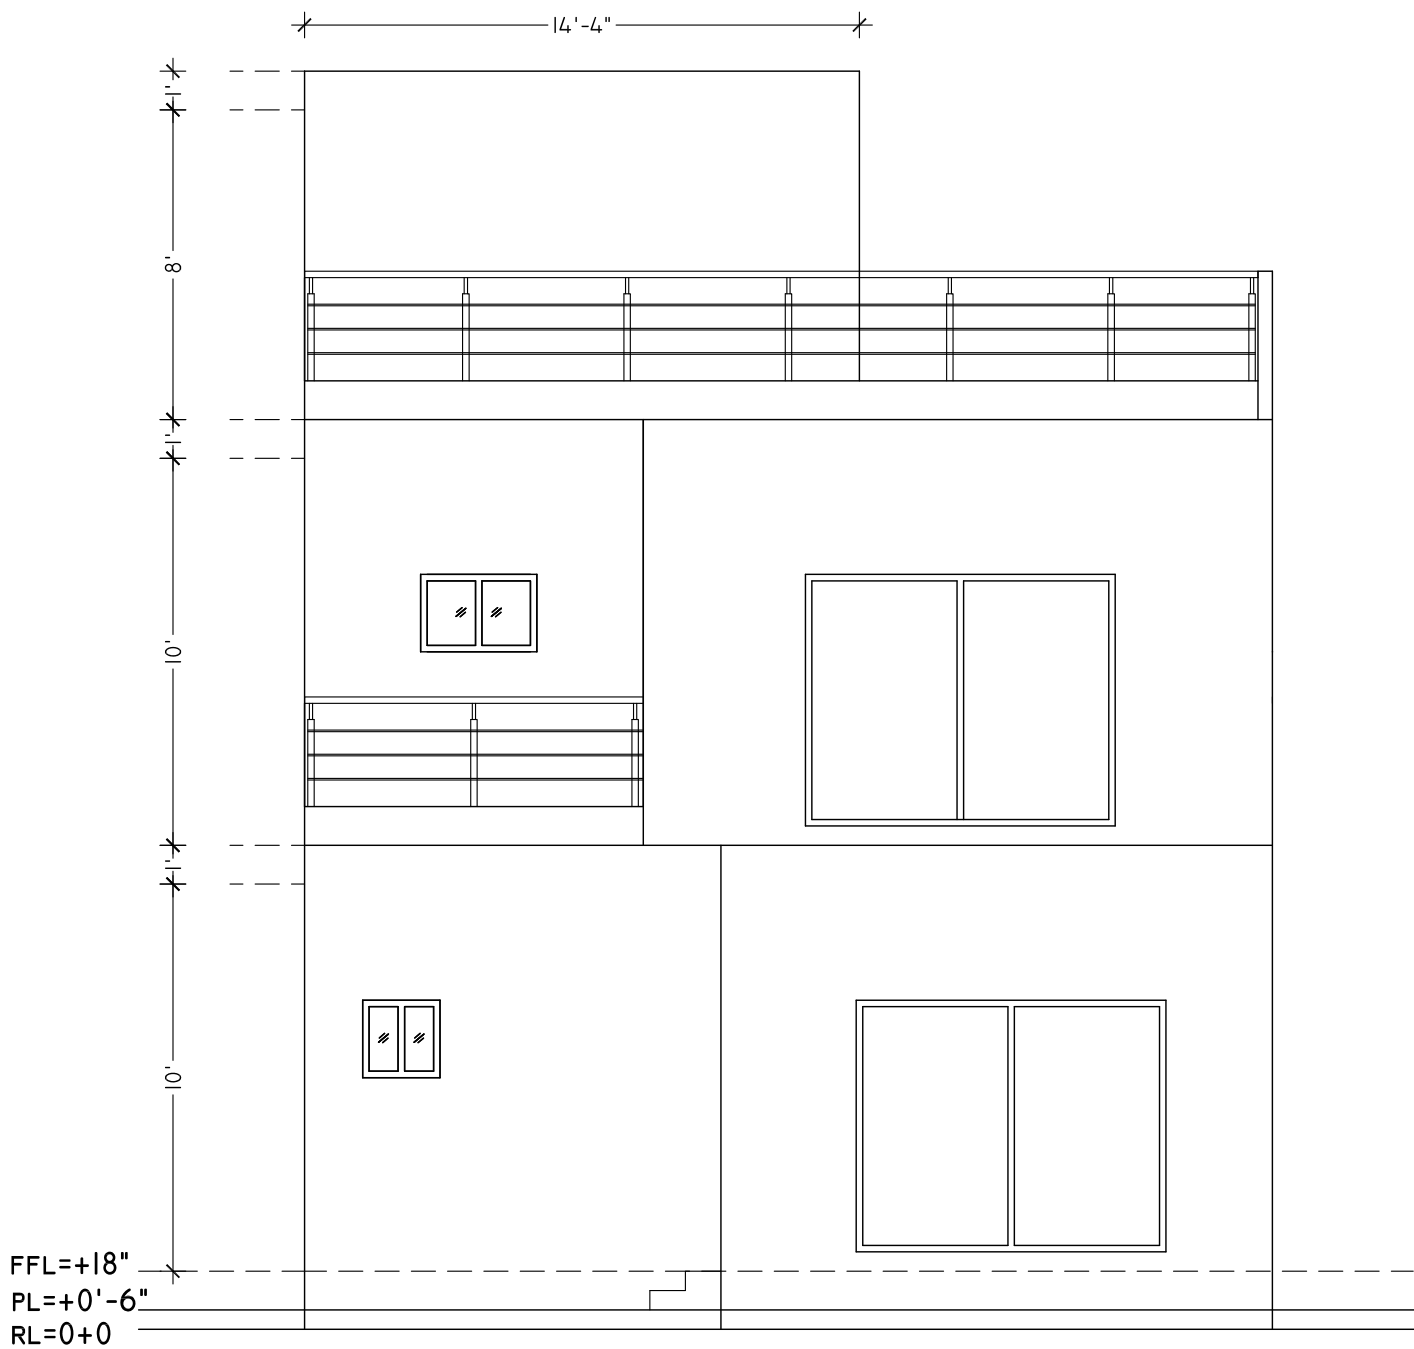


ELEVATION

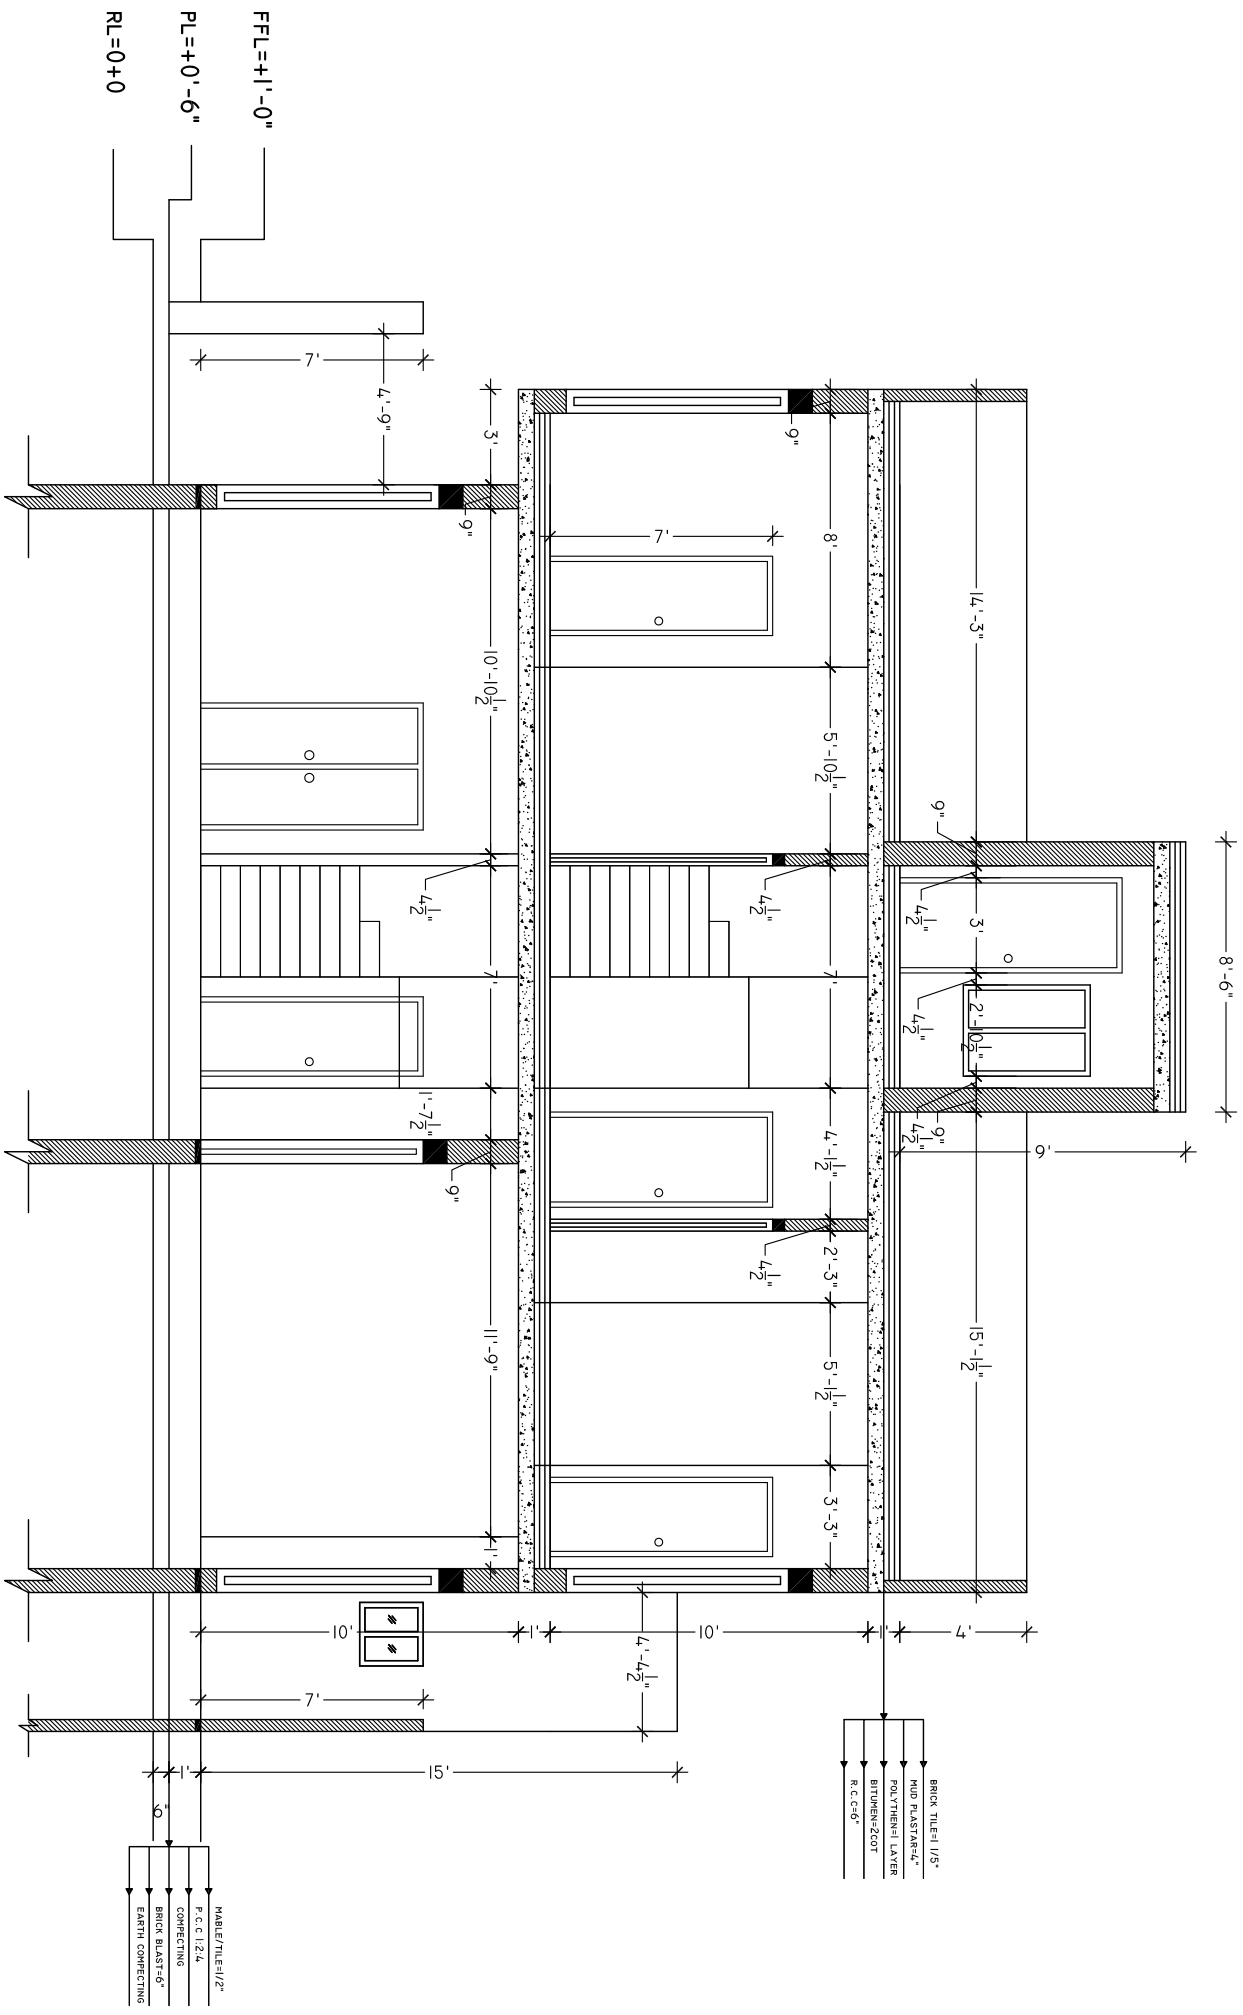


FFL=+1'-0"

PL=+0'-6"


$$R_L = 0 + 0$$

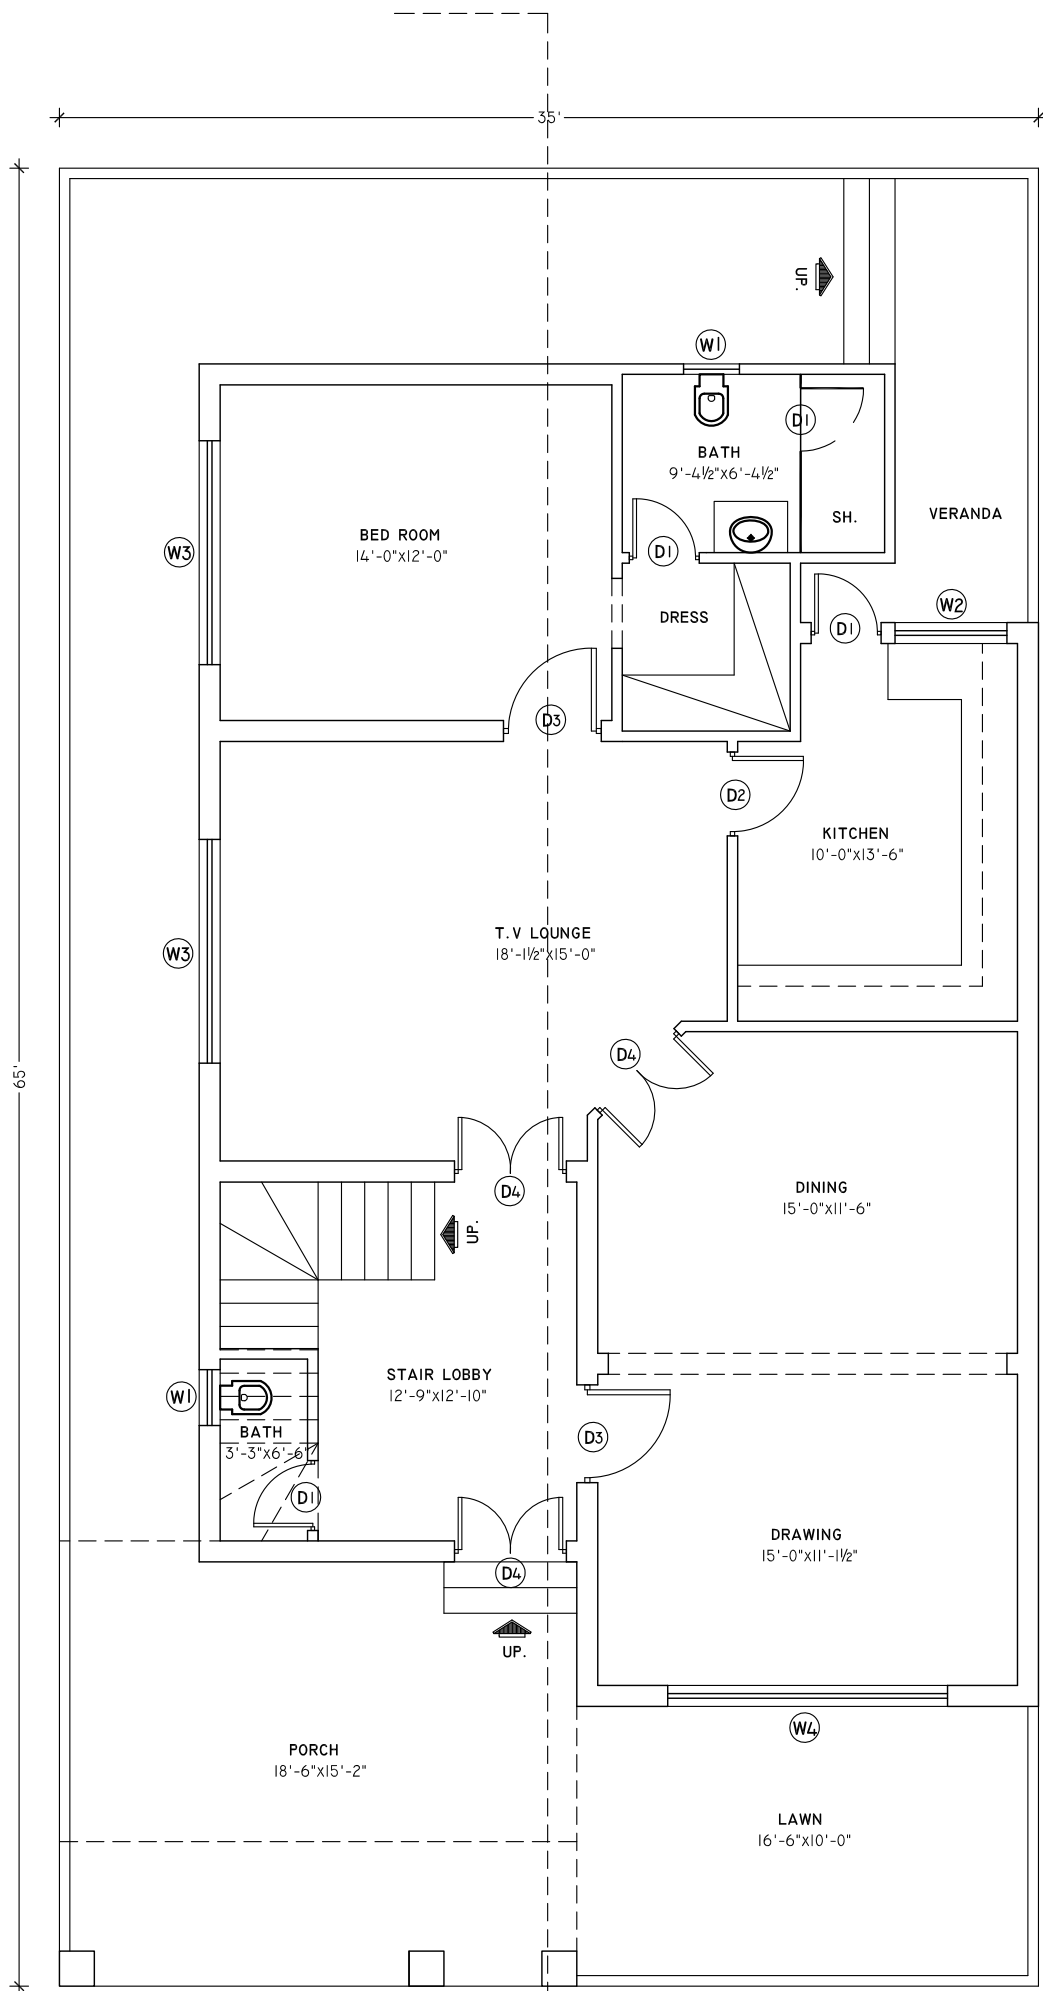

GROUND FLOOR PLAN

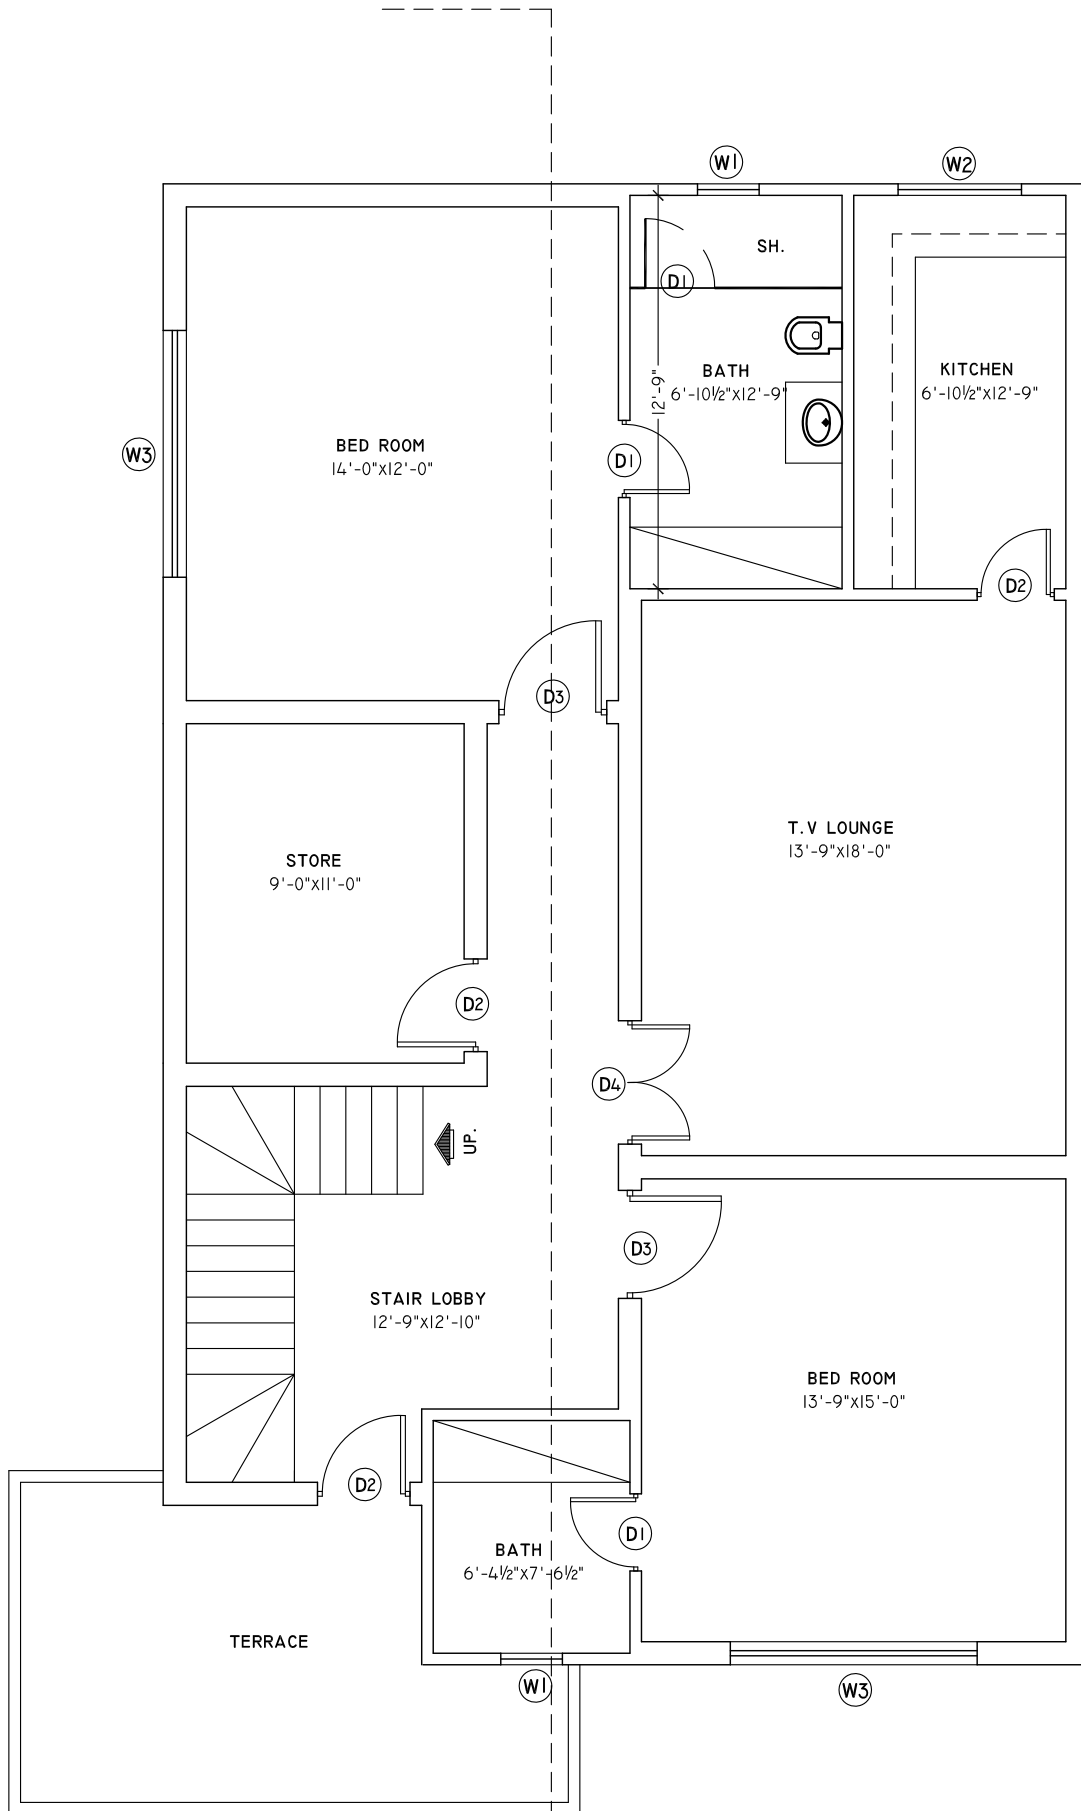

FIRST FLOOR PLAN

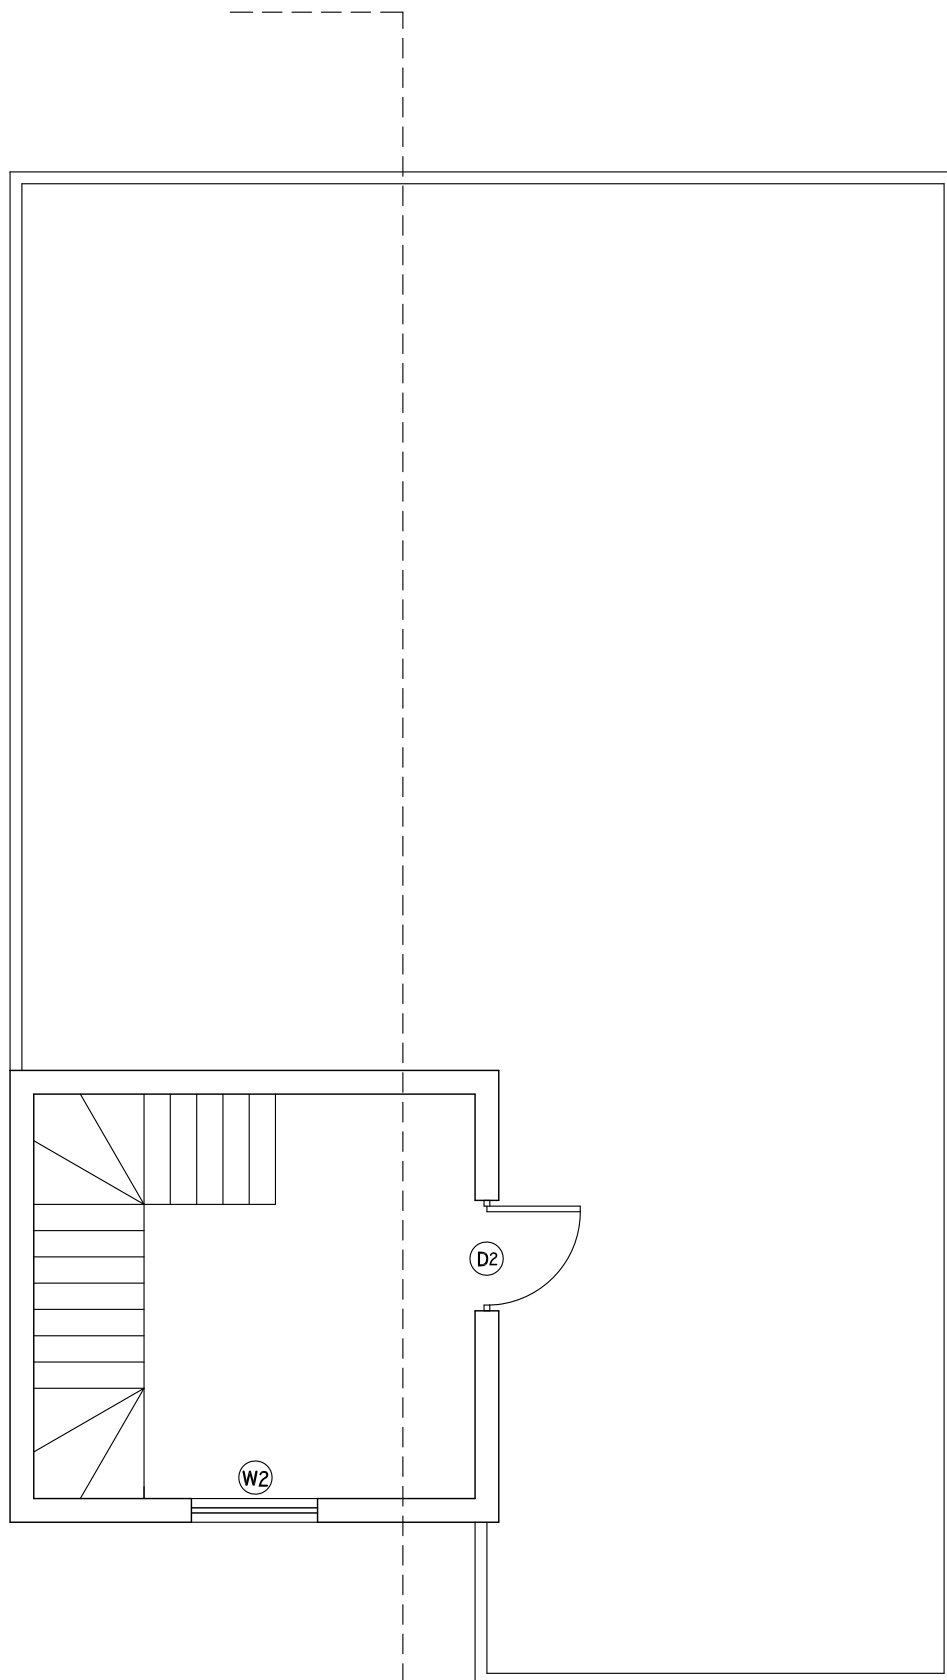


TOP ROOF PLAN

ELEVATION

RL=0+0


PL=+0'-6"

FFL=+1'-0"

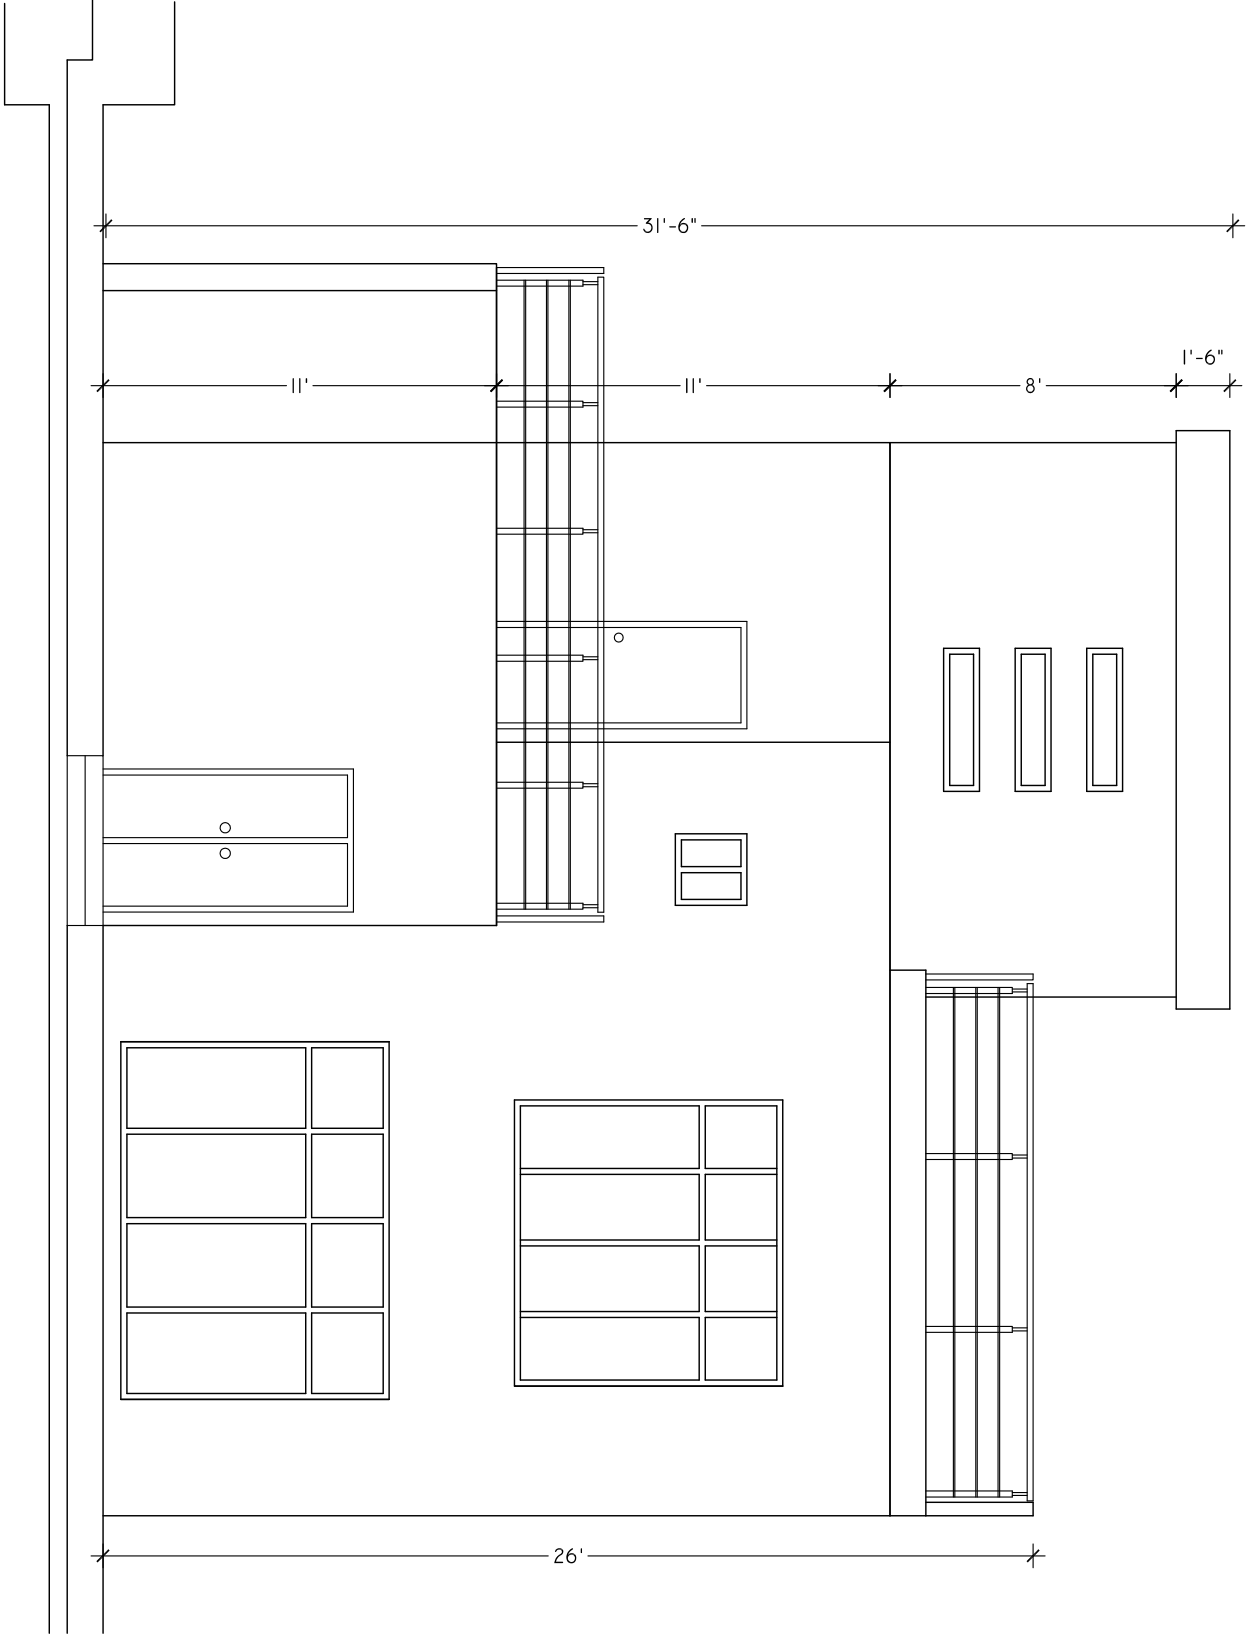



$$\begin{aligned} \text{FFL} &= +1' - 0'' \\ \text{PL} &= +0' - 6'' \\ \text{RL} &= 0 + 0 \end{aligned}$$

PL=+0'-6"
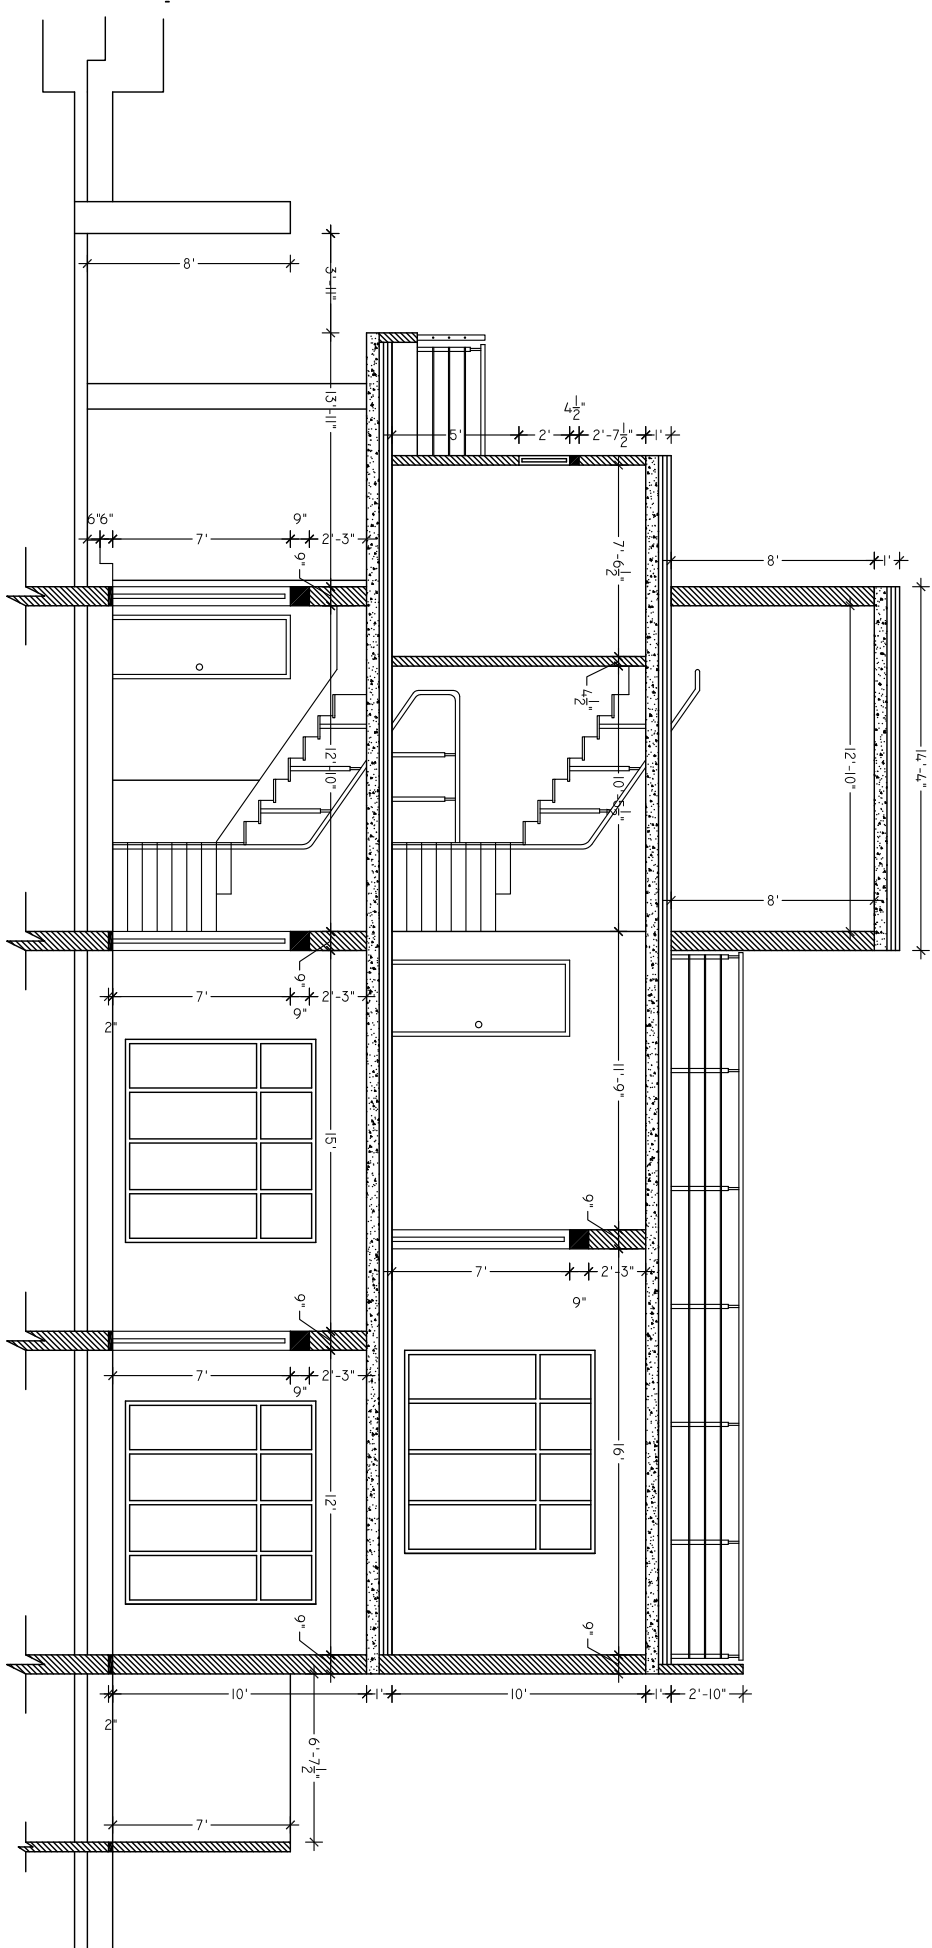
$$R_L = 0 + 0$$


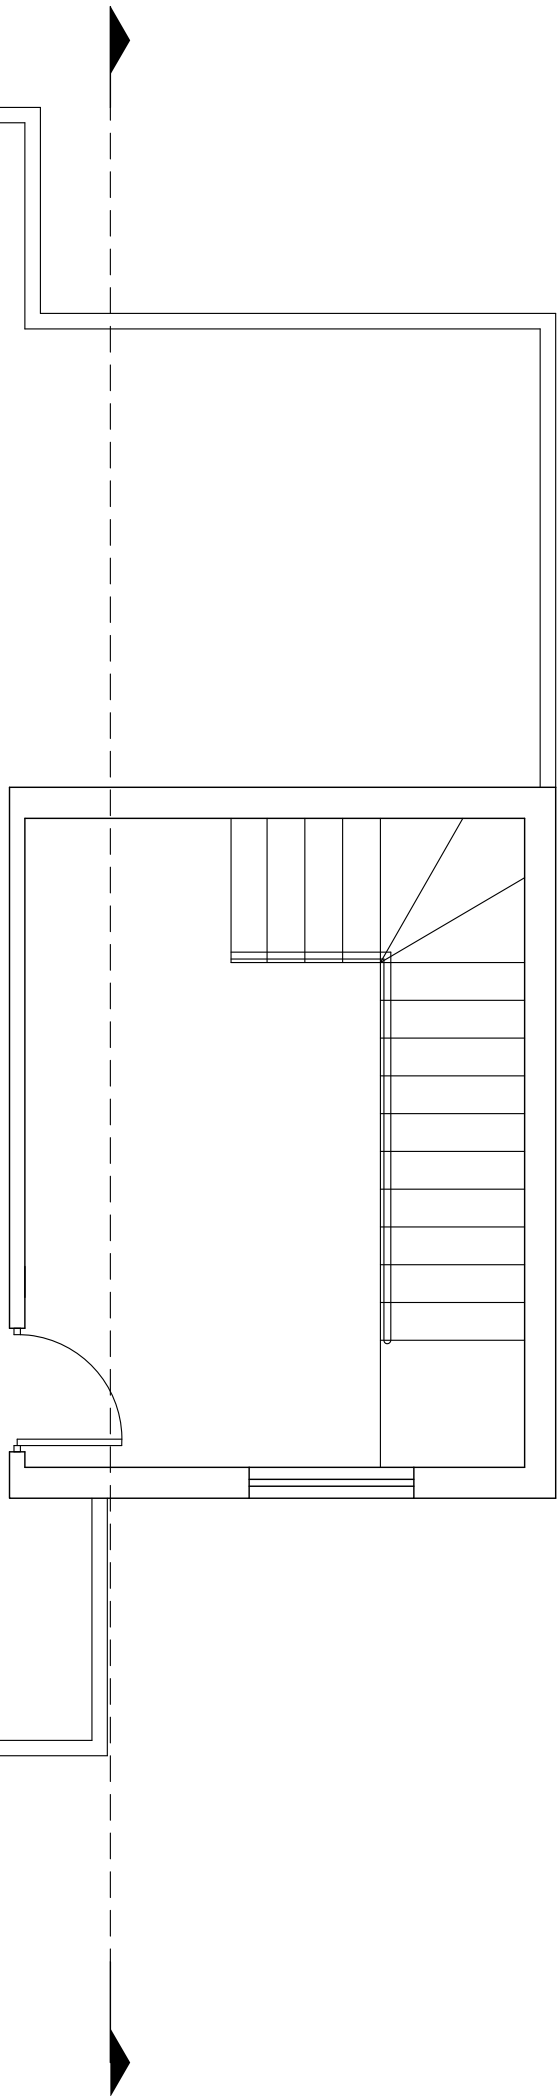
SECTION

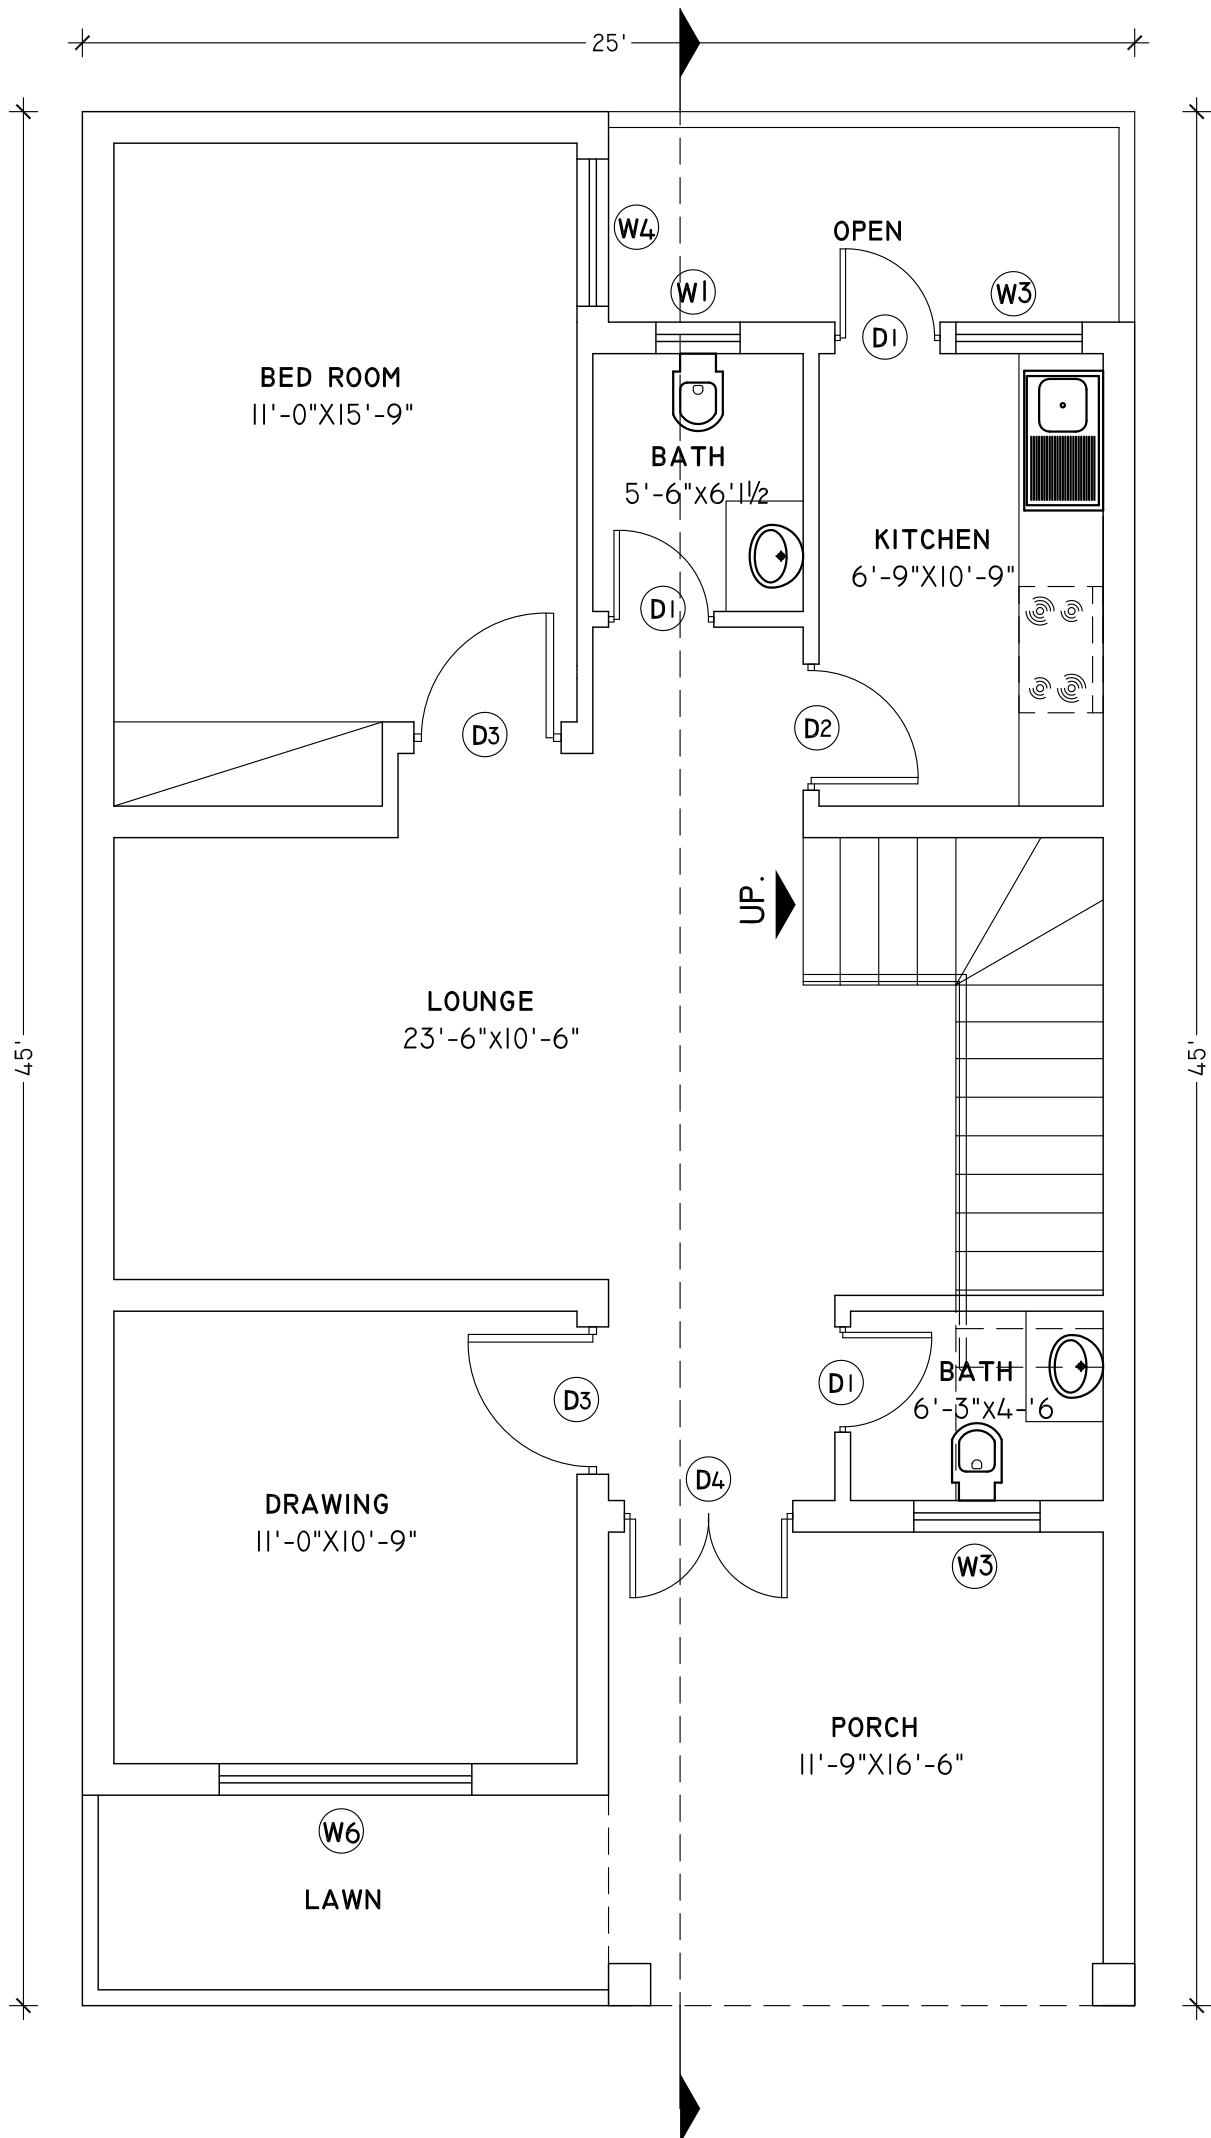

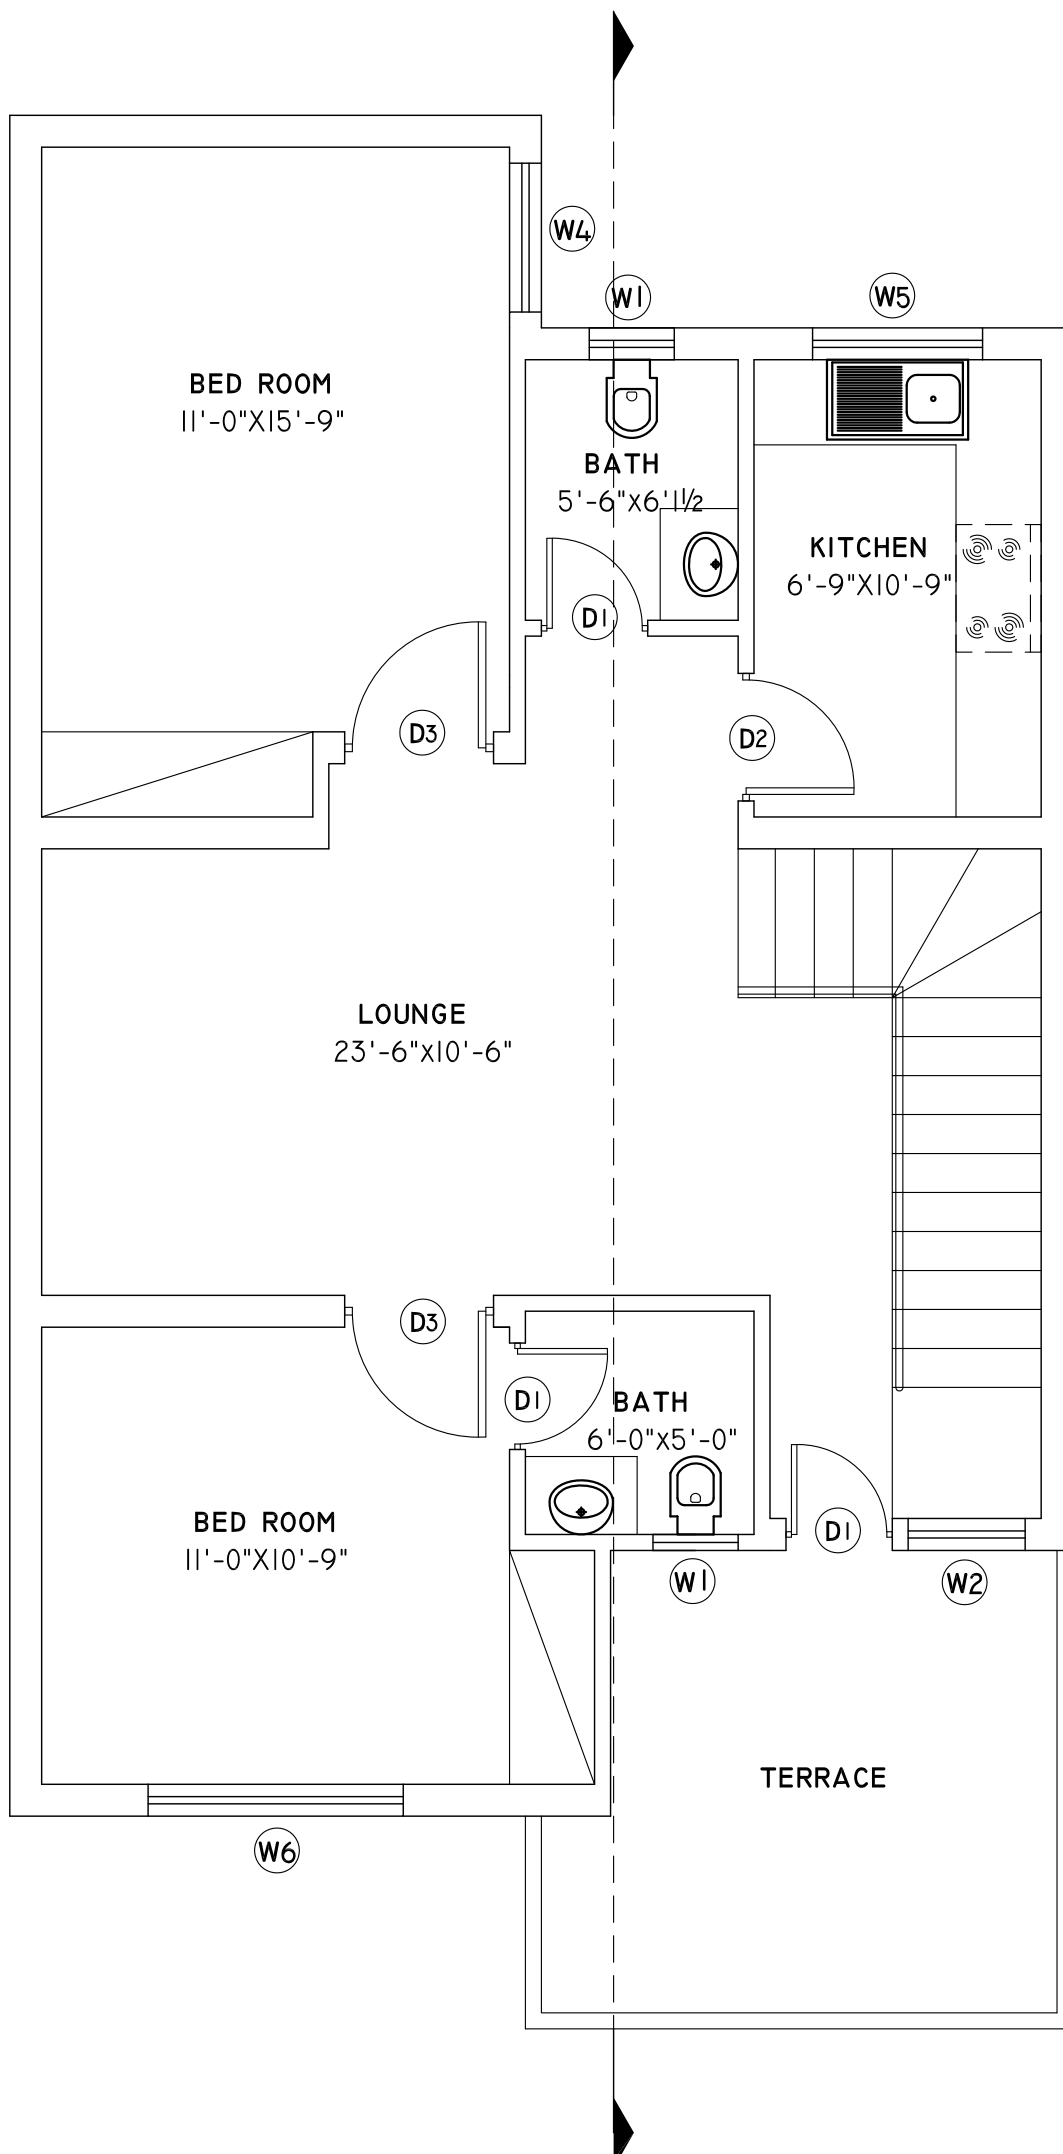



SIZES

D1	2'-6"X7'-0"
D2	3'-0"X7'-0"
D3	3'-6"X7'-0"
D4	4'-0"X7'-0"
W1	2'-0"X2'-0"
W2	2'-9"X4'-0"
W3	3'-0"X4'-0"
W4	3'-6"X7'-0"
W5	4'-0"X4'-0"
W6	6'-0"X7'-6"



FFL=+1'-0"
PL=+0'-6"
RL=0+0

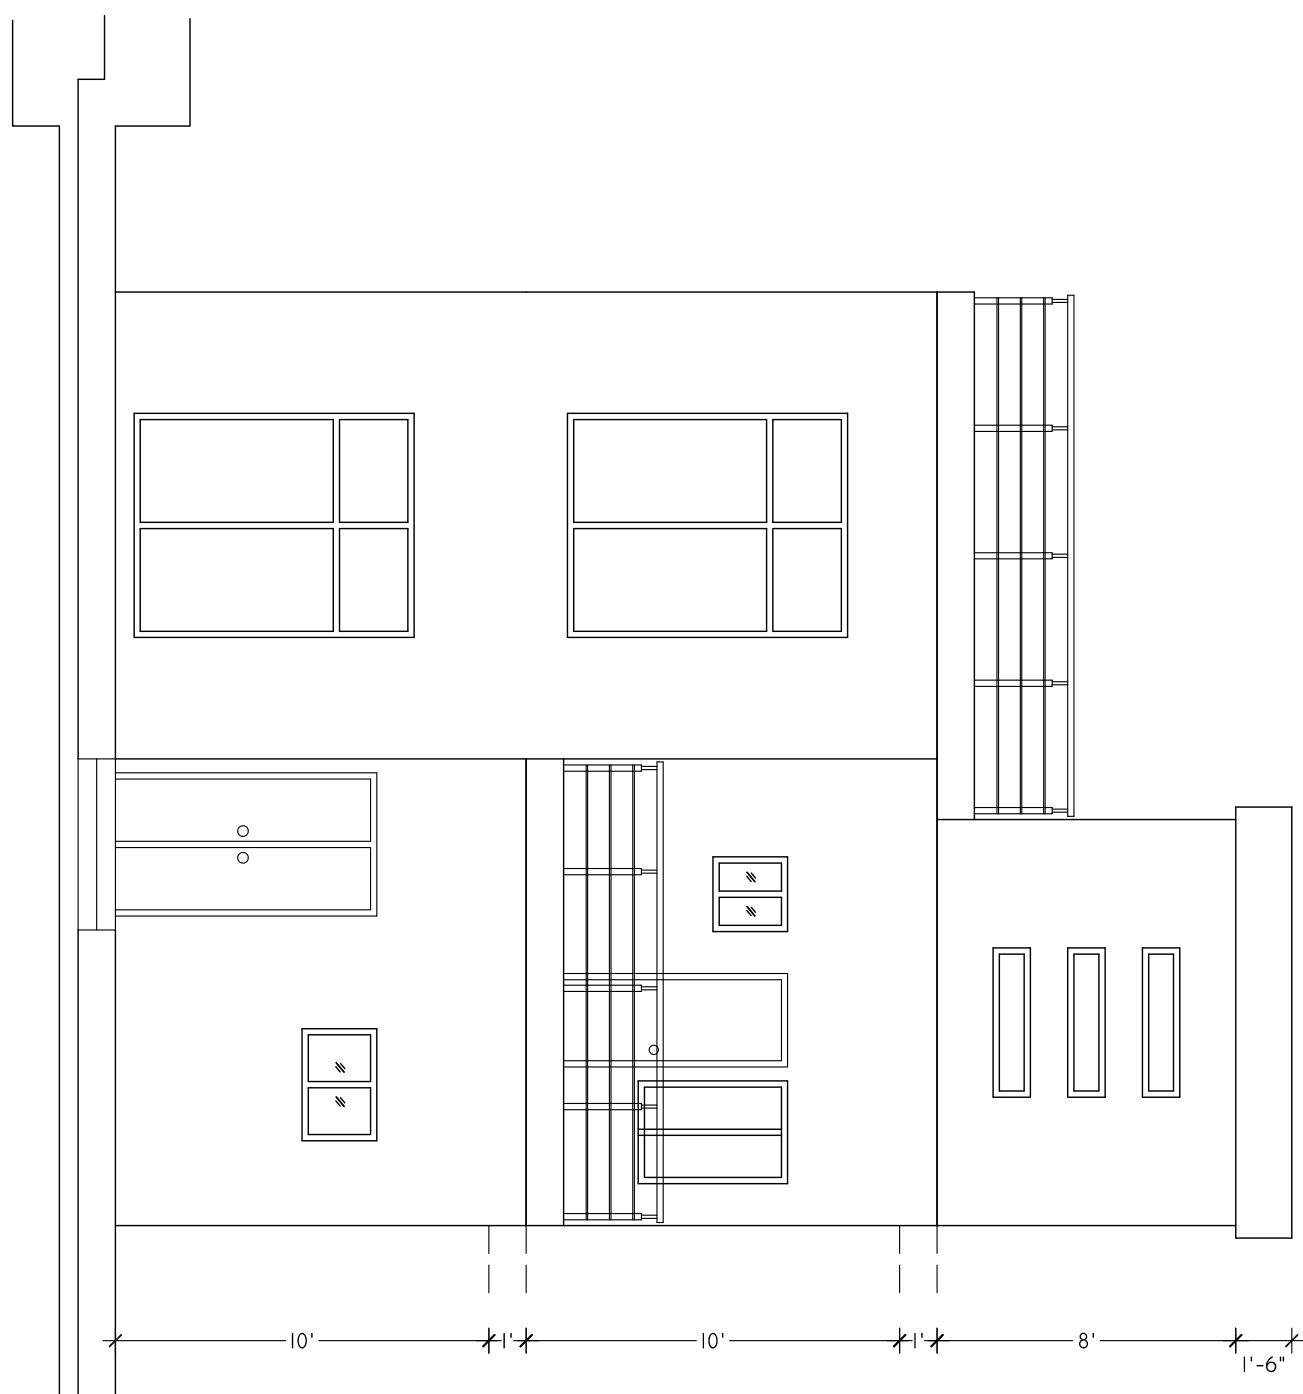

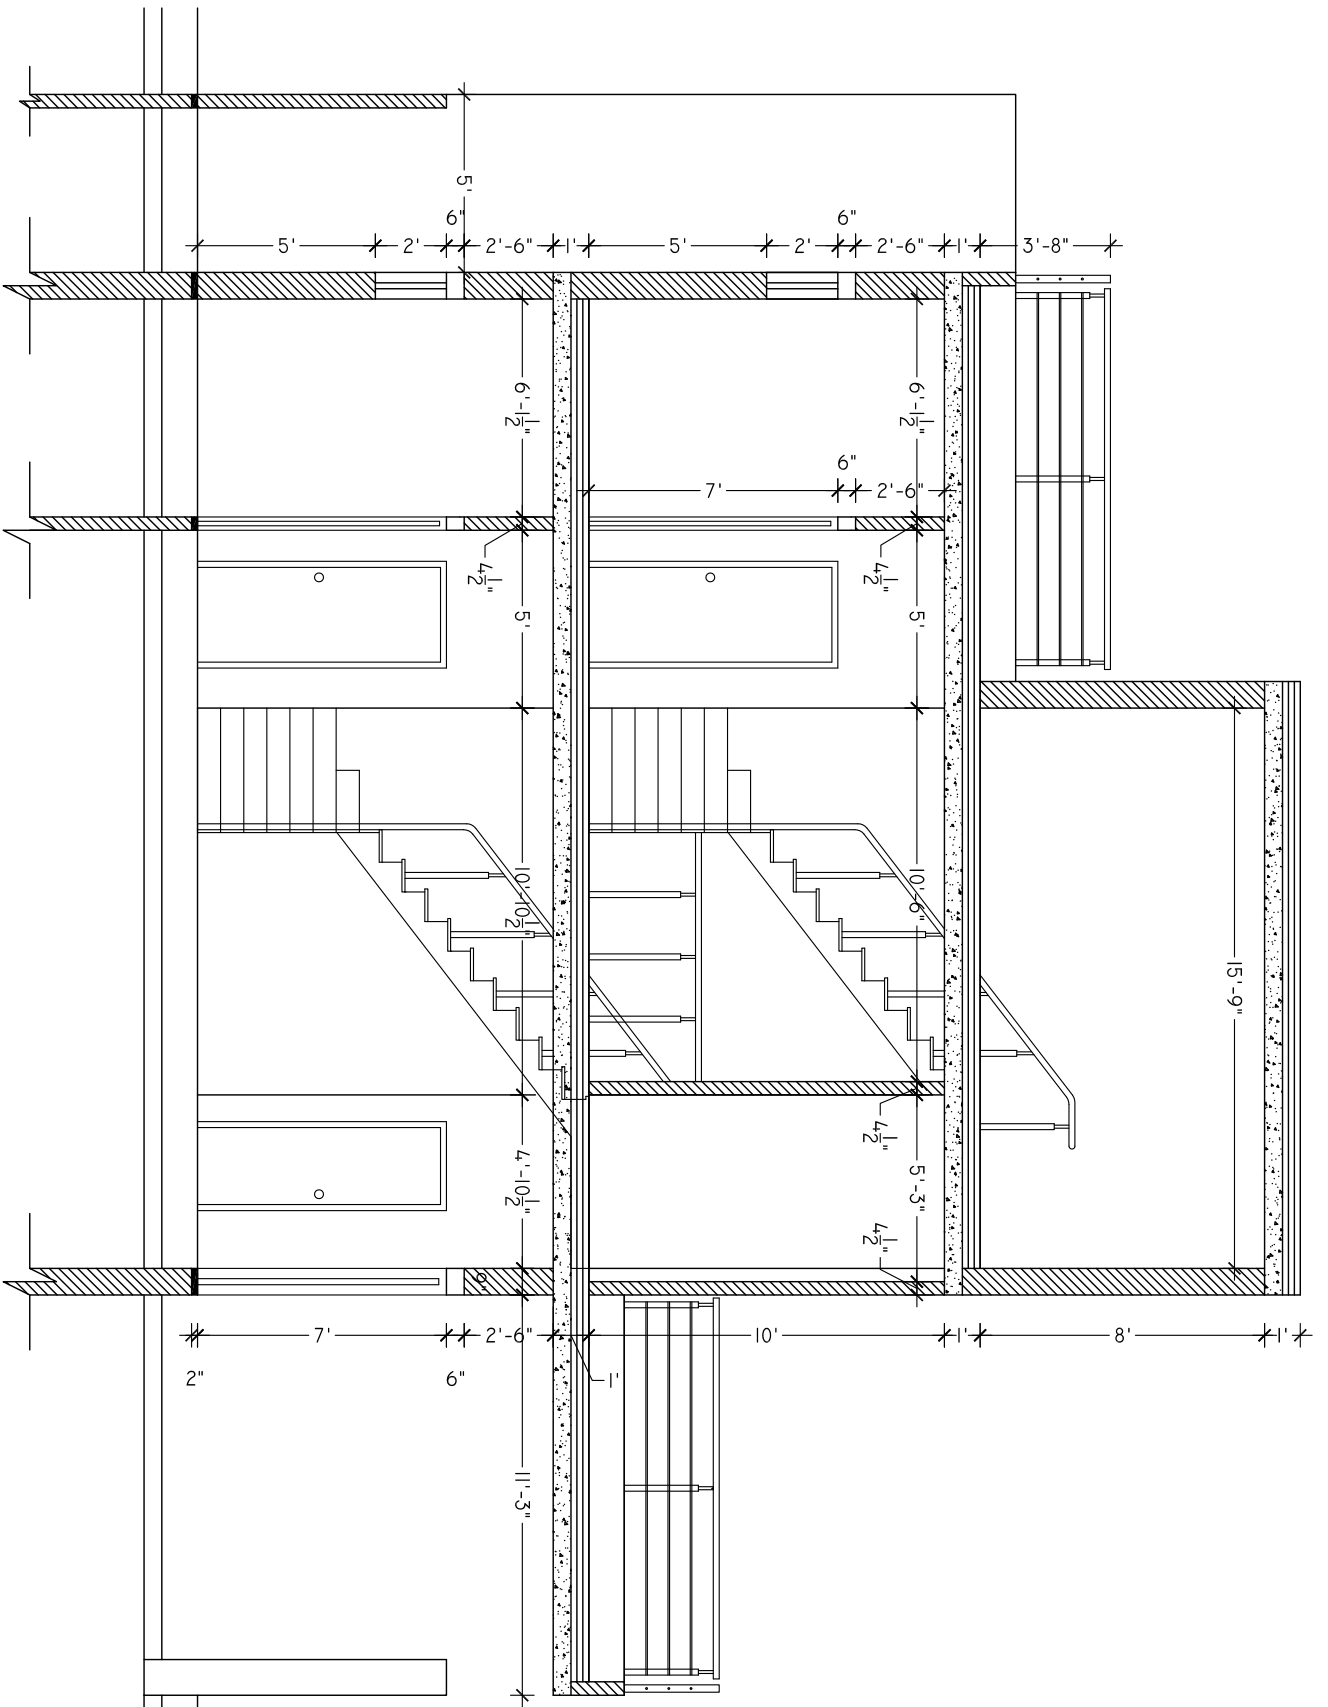

FFL=+1'-0"
 PL=+0'-6"
 RL=0+0

